


# Option 1: Shared Path



- COMBINED FOOTPATH/ CYCLEWAY (3.0m WIDTH)
- VIEWING PLATFORM
- ROAD SURFACE (6.4m WIDTH)
- ROAD SURFACE (5m WIDTH)

1:1 @ A1  
1:2 @ A3  
0 10 20 30 40 50 60 70 80 90 100 mm

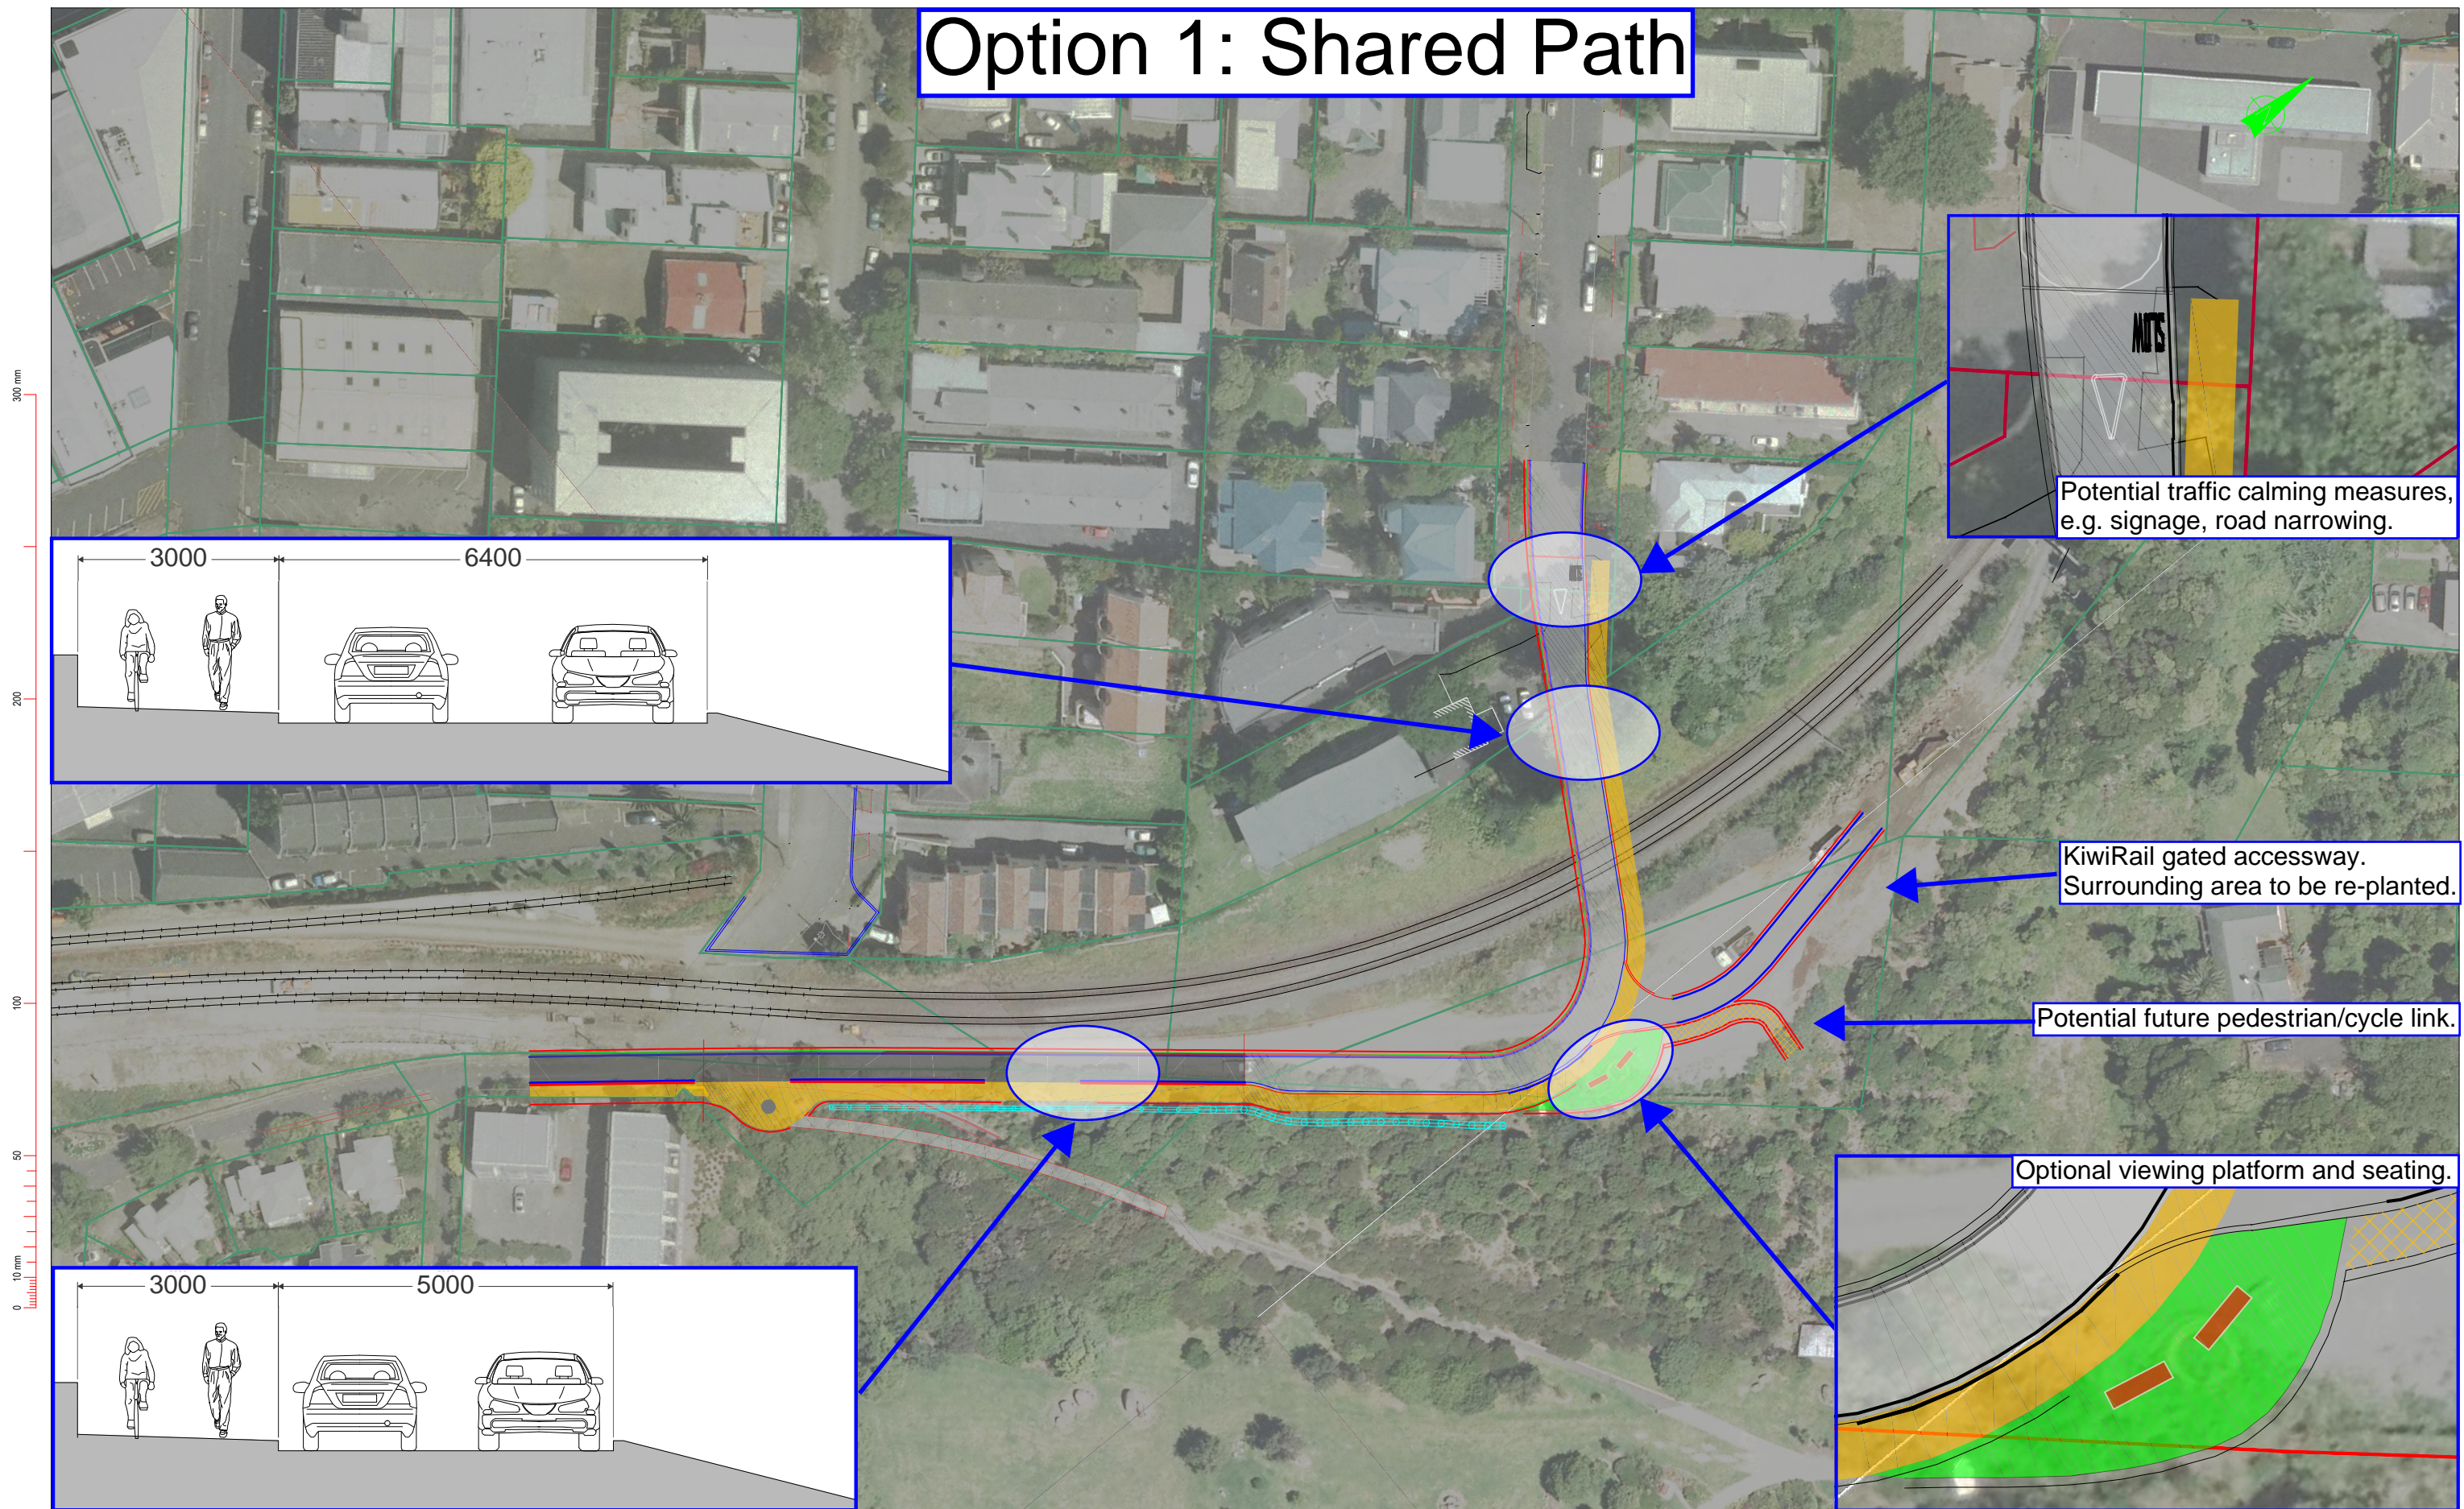

Project  
AUCKLAND TRANSPORT  
NEWMARKET  
NEWMARKET LEVEL CROSSING

Sheet  
CONCEPT DESIGN PLAN  
OPTION 1

Scales  
1:500 @ A1 1:1000 @ A3