


Option 2: Pedestrian Footpath



- FOOTPATH (1.5m WIDTH)
- ROAD SURFACE (6.4m WIDTH)
- ROAD SURFACE (5m WIDTH)
- VIEWING PLATFORM

1:1 @ A1
1:2 @ A3
0 10 20 30 40 50 60 70 80 90 100 mm

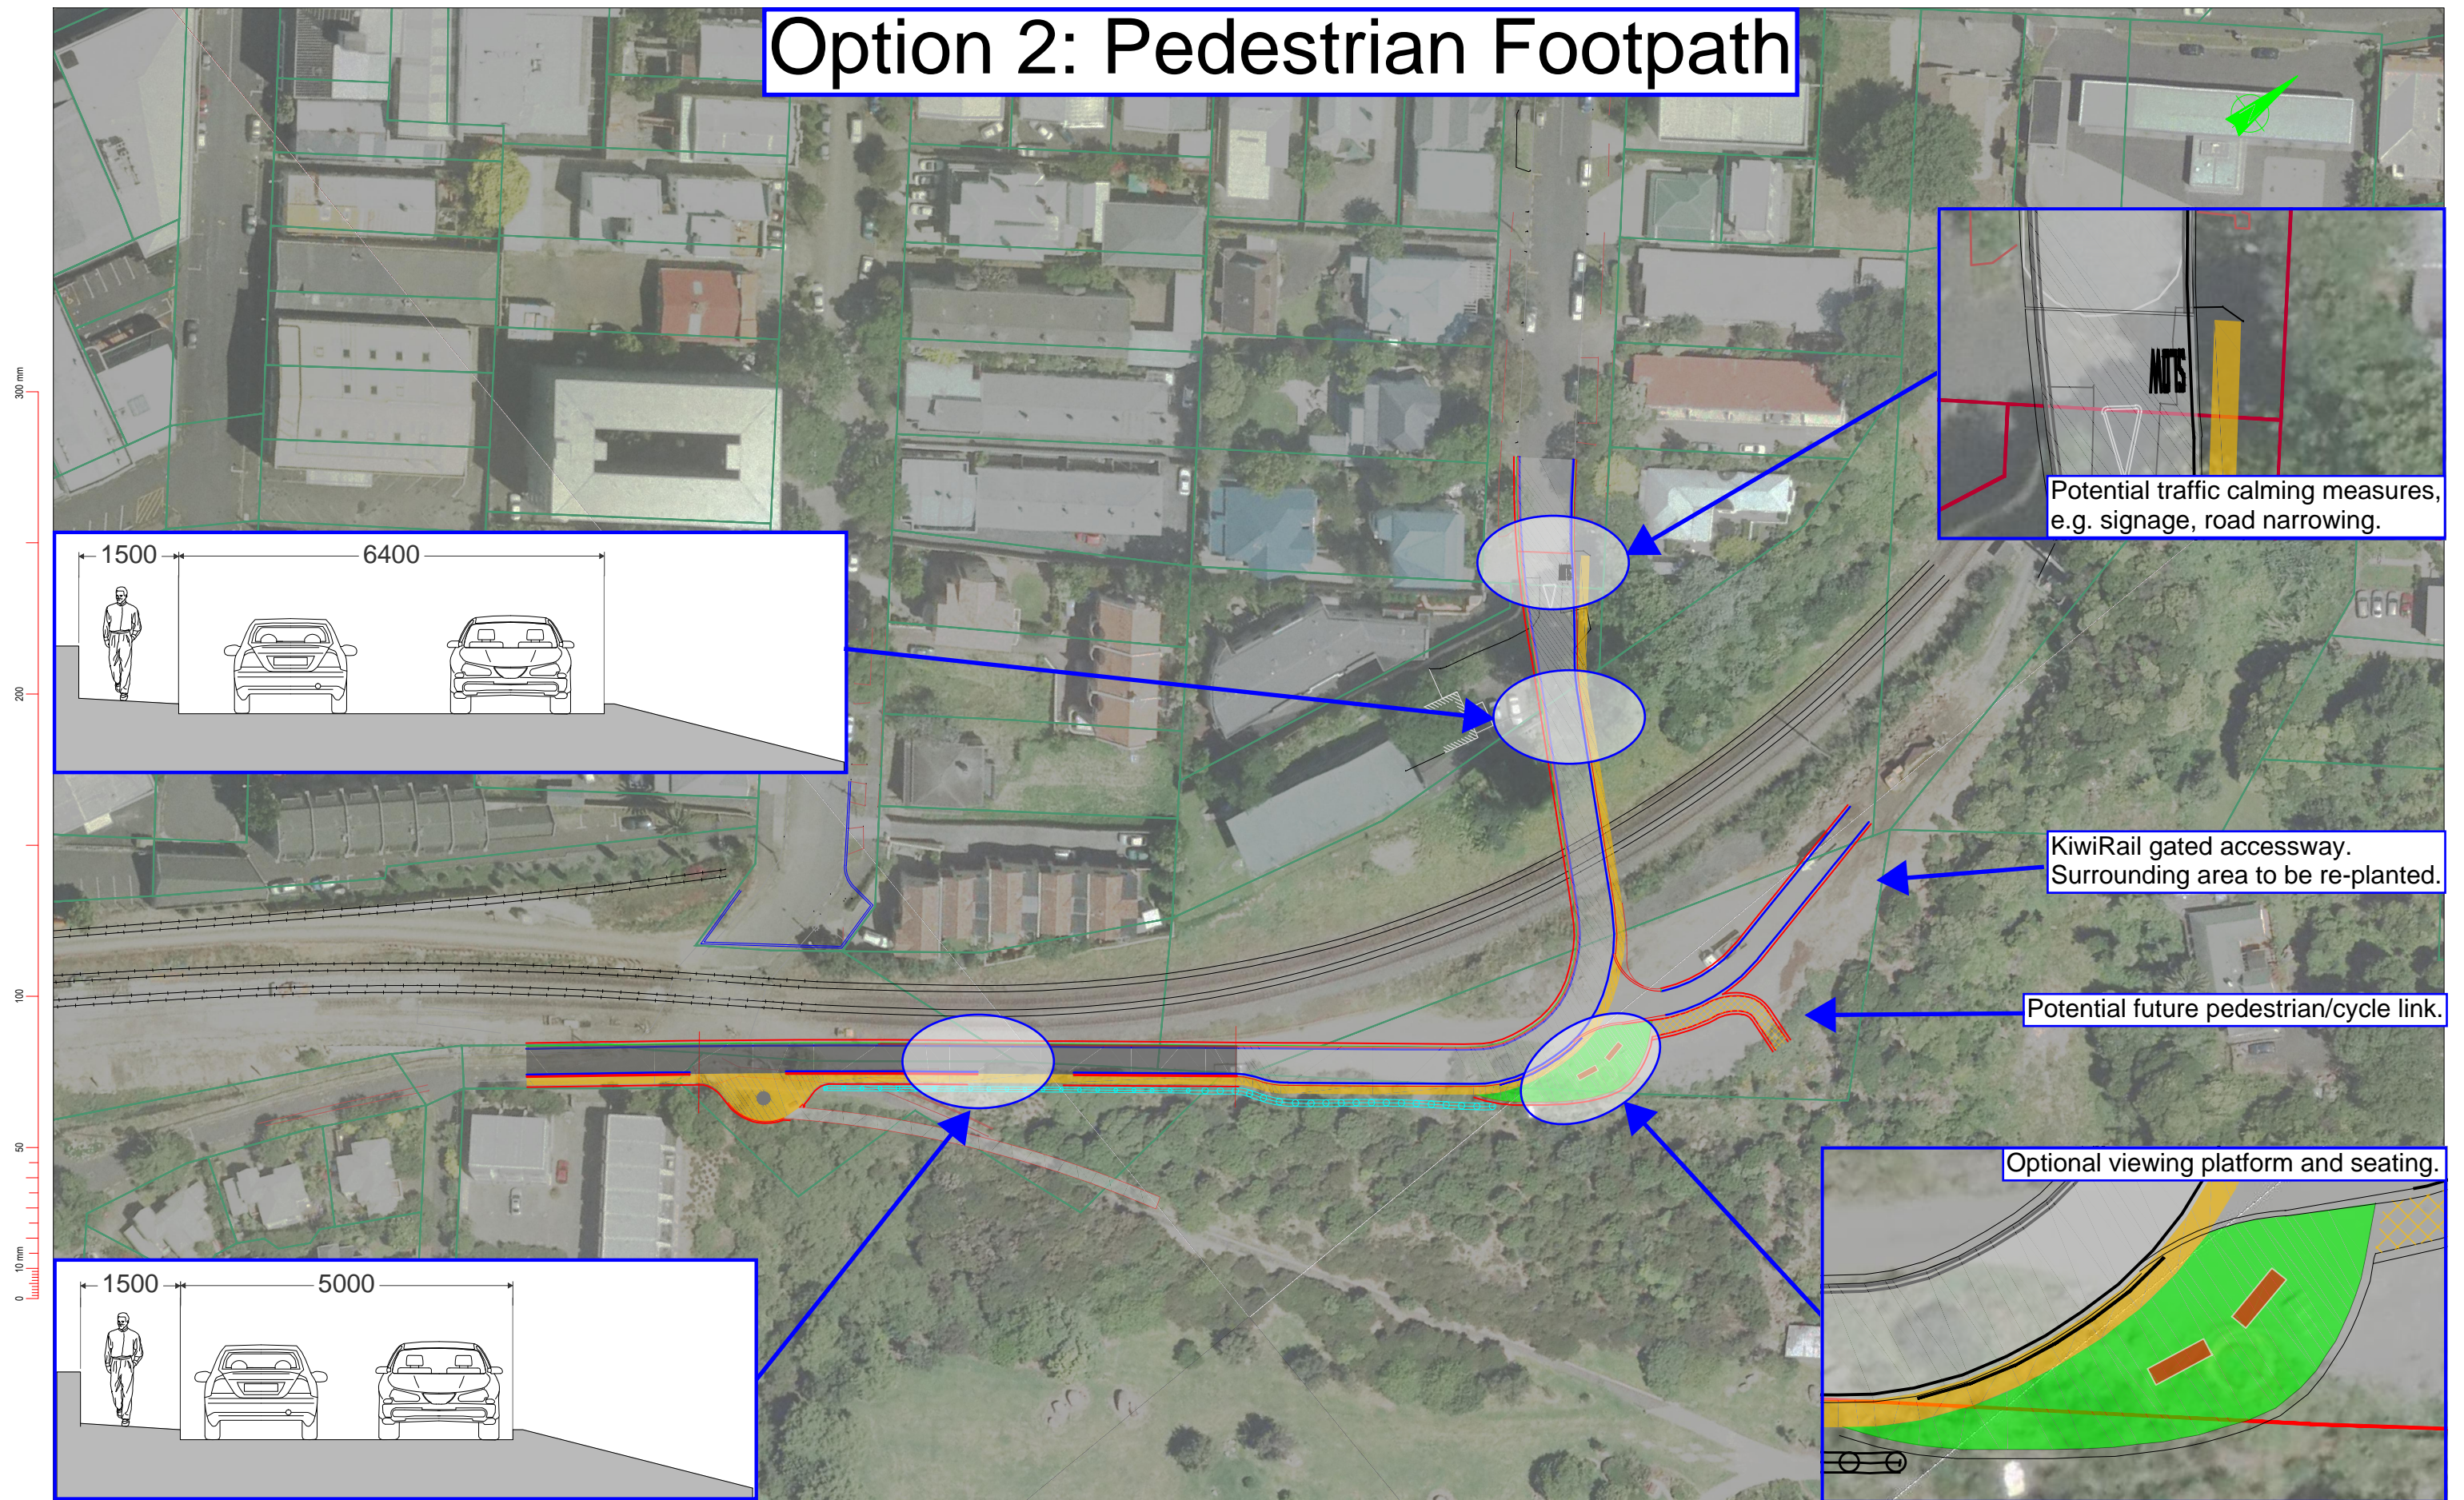

AUCKLAND TRANSPORT
NEWMARKET
NEWMARKET LEVEL CROSSING
CONCEPT DESIGN PLAN
OPTION 2
1:500 @ A1 1:1000 @ A3