


Option 3: Combined Space

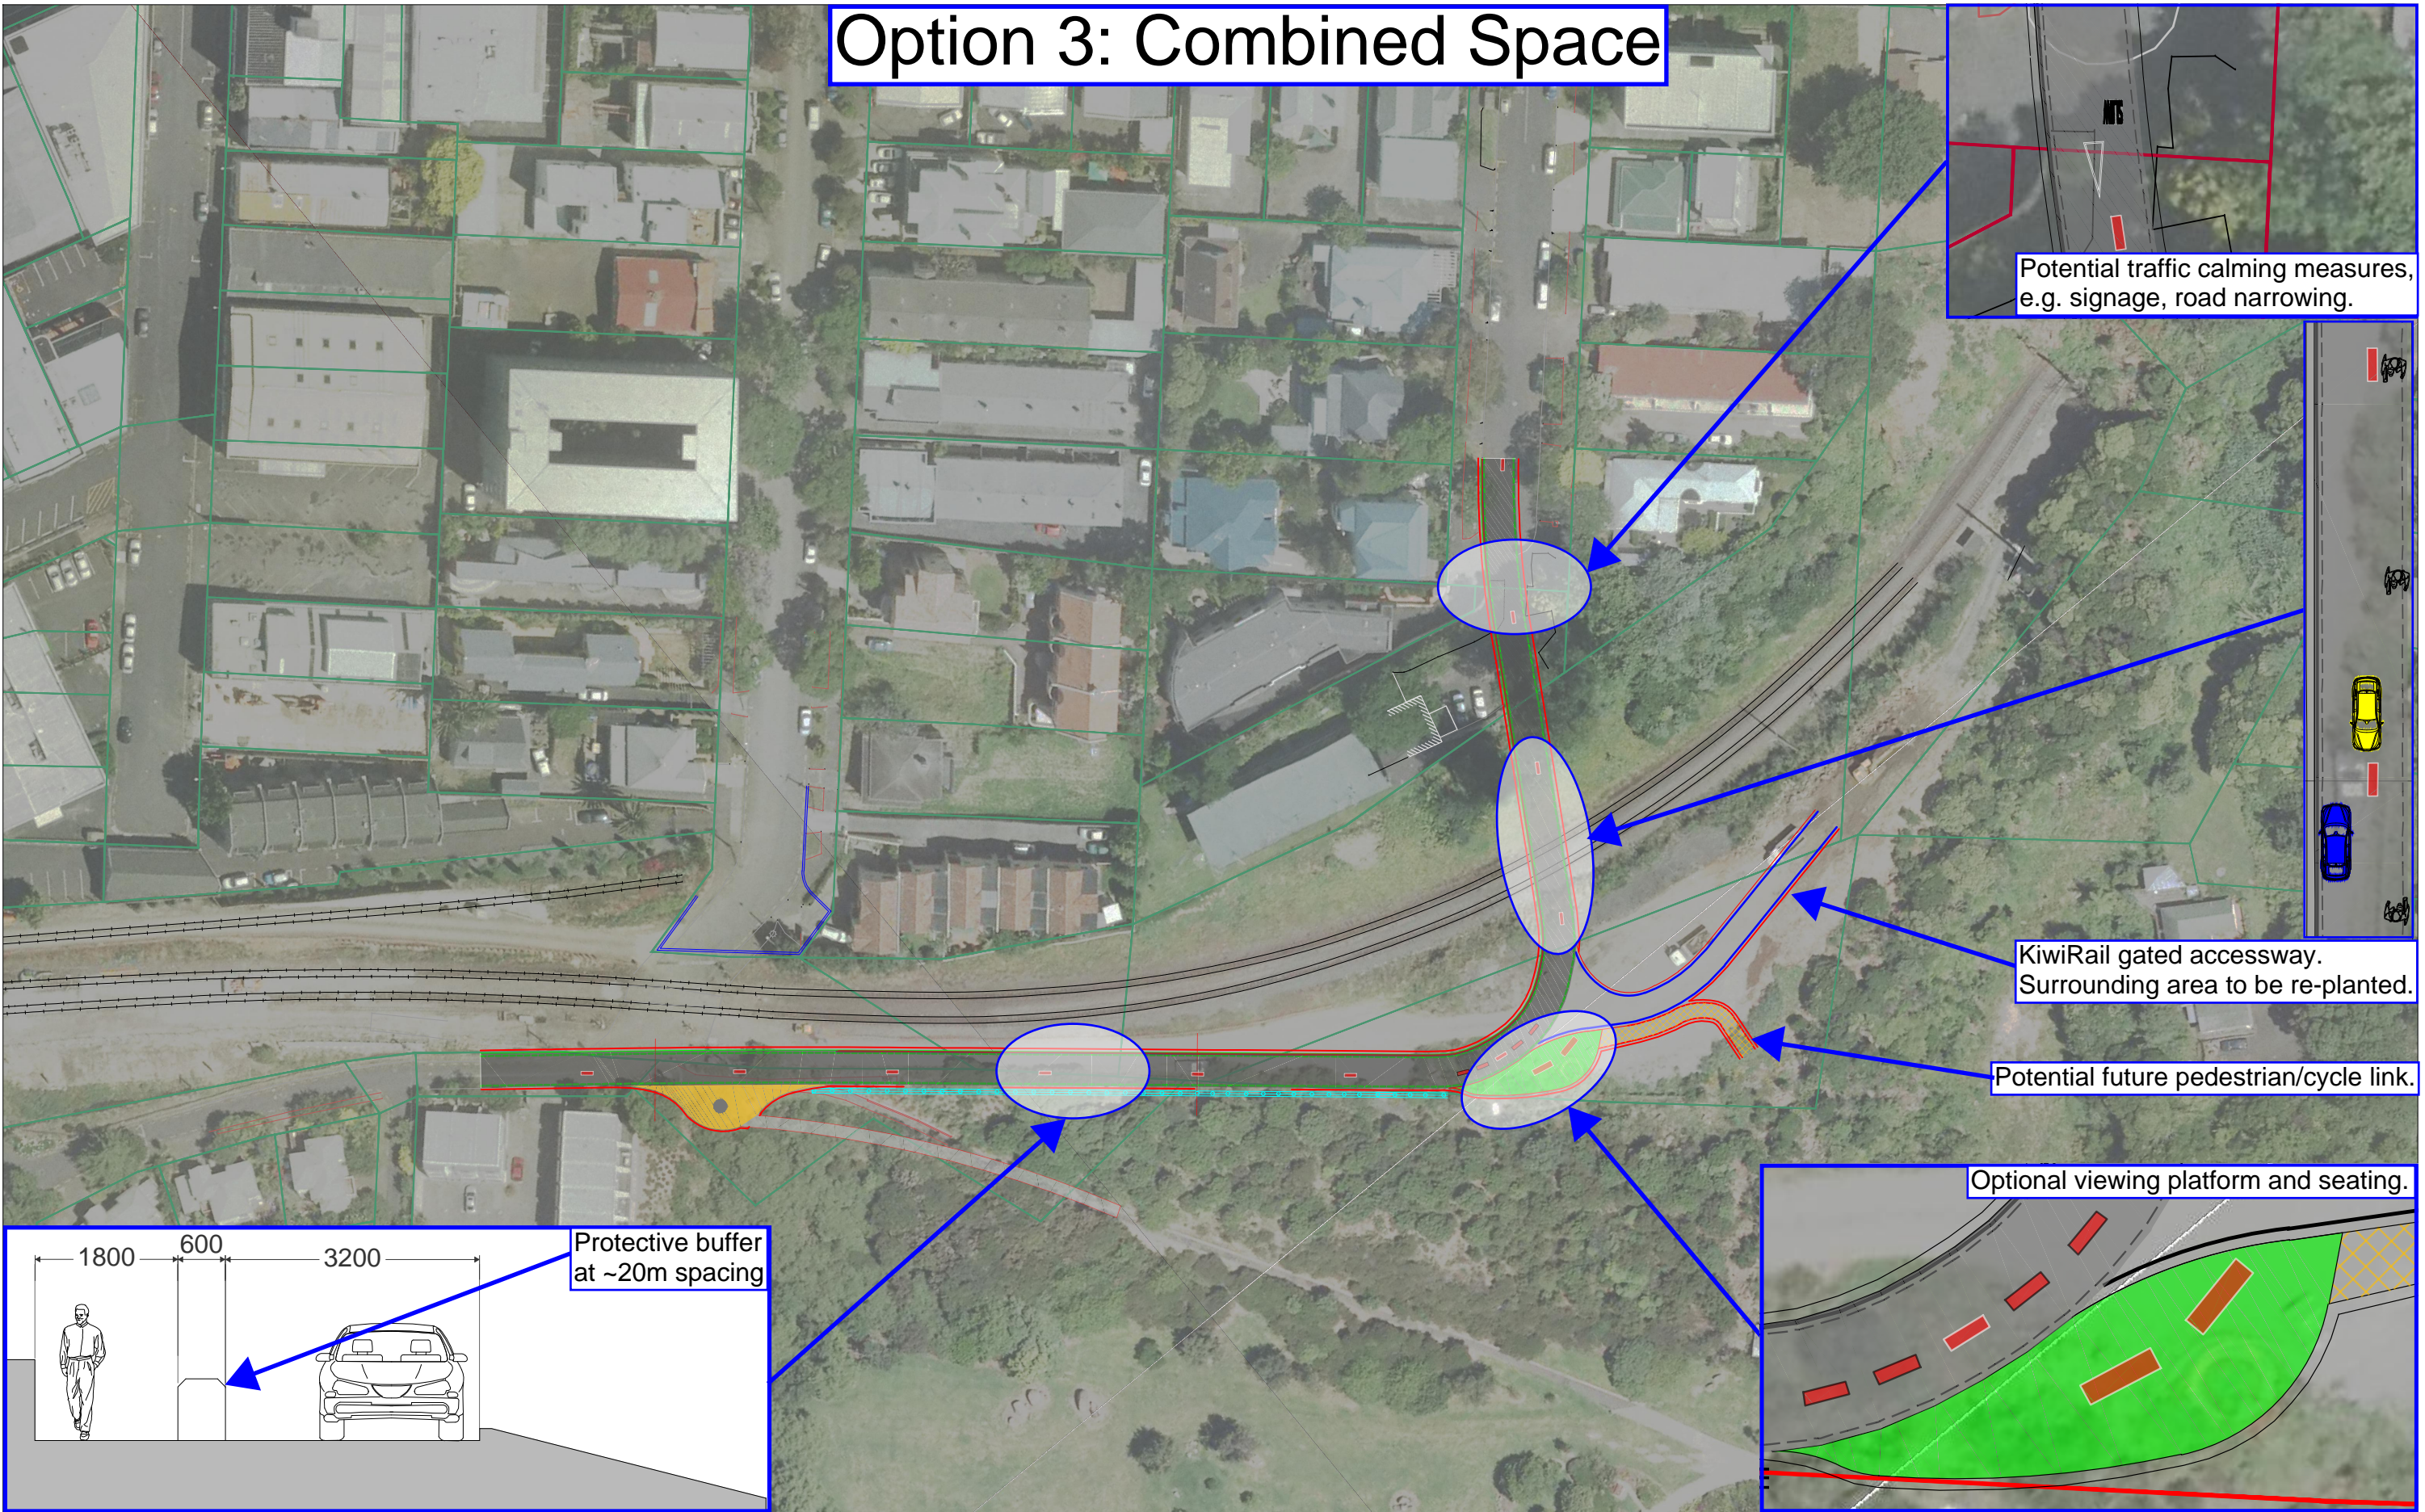

Potential traffic calming measures, e.g. signage, road narrowing.

KiwiRail gated accessway. Surrounding area to be re-planted.

Potential future pedestrian/cycle link.

Optional viewing platform and seating.

Protective buffer at ~20m spacing

- FOOTPATH
- VIEWING PLATFORM
- COMBINED ROAD/FOOTPATH/CYCLEWAY (5.6m WIDTH)
- BUFFER



Project
 AUCKLAND TRANSPORT
 NEWMARKET
 NEWMARKET LEVEL CROSSING

Sheet
 CONCEPT DESIGN PLAN
 OPTION 3

Scales
 1:500 @ A1 1:1000 @ A3

1:1 @ A1
 1:2 @ A3
 0 10 20 30 40 50 60 70 80 90 100 mm