



200mm
150
100
90
80
70
60
50
40
30
20
10
0
ORIGINAL SIZE A1
A1 1:250
A3 1:500

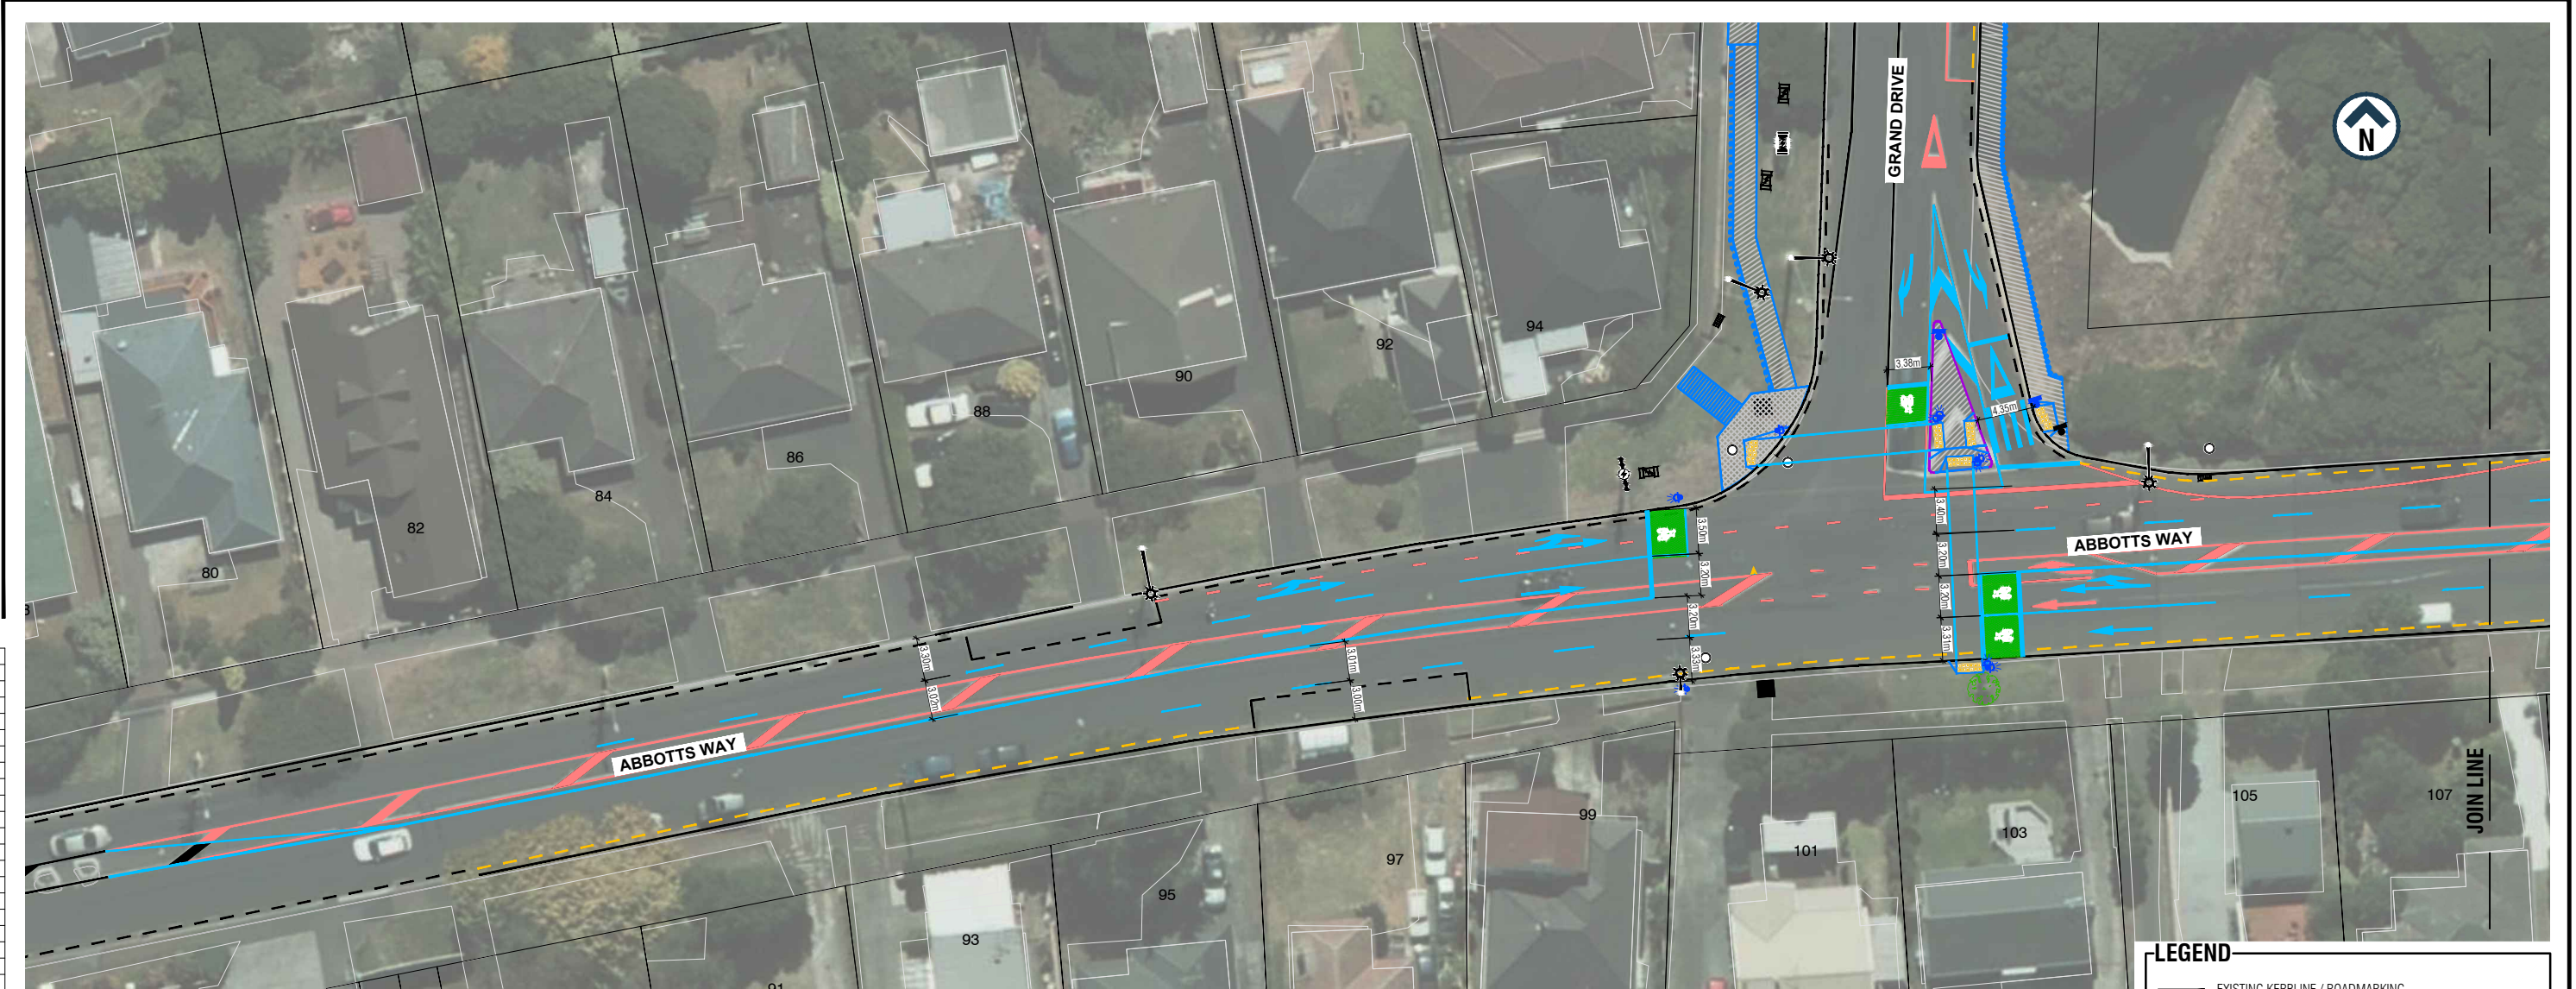

LEGEND

- EXISTING KERBLINE / ROADMARKING
- NEW ROADMARKING
- ROADMARKING / KERBLINE TO BE REMOVED
- NEW KERBLINE
- NEW NO STOPPING LINE
- EXISTING / REMARKED NO STOPPING LINE
- EXISTING SIGN
- SIGN TO BE RELOCATED / REMOVED
- NEW / RELOCATED SIGN
- EXISTING STREET LIGHT
- FOOTPATH RECONSTRUCTION
- RED MONO DIRECTIONAL RRPM TO BE ADJUSTED TO AVOID VEHICLE TURNING WHEEL PATHS OUTSIDE DRIVEWAYS



AUCKLAND TRANSPORT
ABBOTTS WAY/GRAND DRIVE
INTERSECTION SIGNALISATION

Status Stamp: FOR CONSULTATION

Date Stamp		Date Stamp	
A1 Scale	1:250	A3 Scale	1:500
Drawing No.	2015-C4-1100_G031		Rev
			A

A1 1:250
A3 1:500
0 20m