


# GENERAL NOTES

1. FOR ROAD MARKING AND SIGNAGE REFER TO DRAWINGS 51-33749-02-C150
2. FOR ROAD MARKING AND SIGNAGE LEGEND REFER TO DRAWING 51-33749-02-G103
3. FOR PLAN AND LONG SECTION REFER TO DRAWINGS 51-33749-02-C130 TO C134.
4. FOR CROSS SECTION AND DETAIL REFER TO DRAWINGS 51-33749-02-C141 TO C147
5. FOR STANDARD ENGINEERING DETAILS REFER TO DRAWINGS 51-33749-02-C180 TO C190
6. FOR STREET LIGHTING REFER TO DRAWINGS 51-33749-02-E100 TO E102
7. FOR EXISTING LAYOUT REFER TO DRAWINGS 51-33749-02-V101 TO V102
8. FOR EXISTING SERVICES REFER TO DRAWINGS 51-33749-02-V110 TO V111
9. FOR STORMWATER DESIGN REFER TO DRAWINGS 51-33749-02-W100 TO W101
10. FOR LANDSCAPING DESIGN REFER TO DRAWINGS 51-33749-02-L001 TO L002
11. NEW BUS SHELTER AND SEAT LOCATIONS TO BE VERIFIED ON SITE PRIOR TO CONSTRUCTION

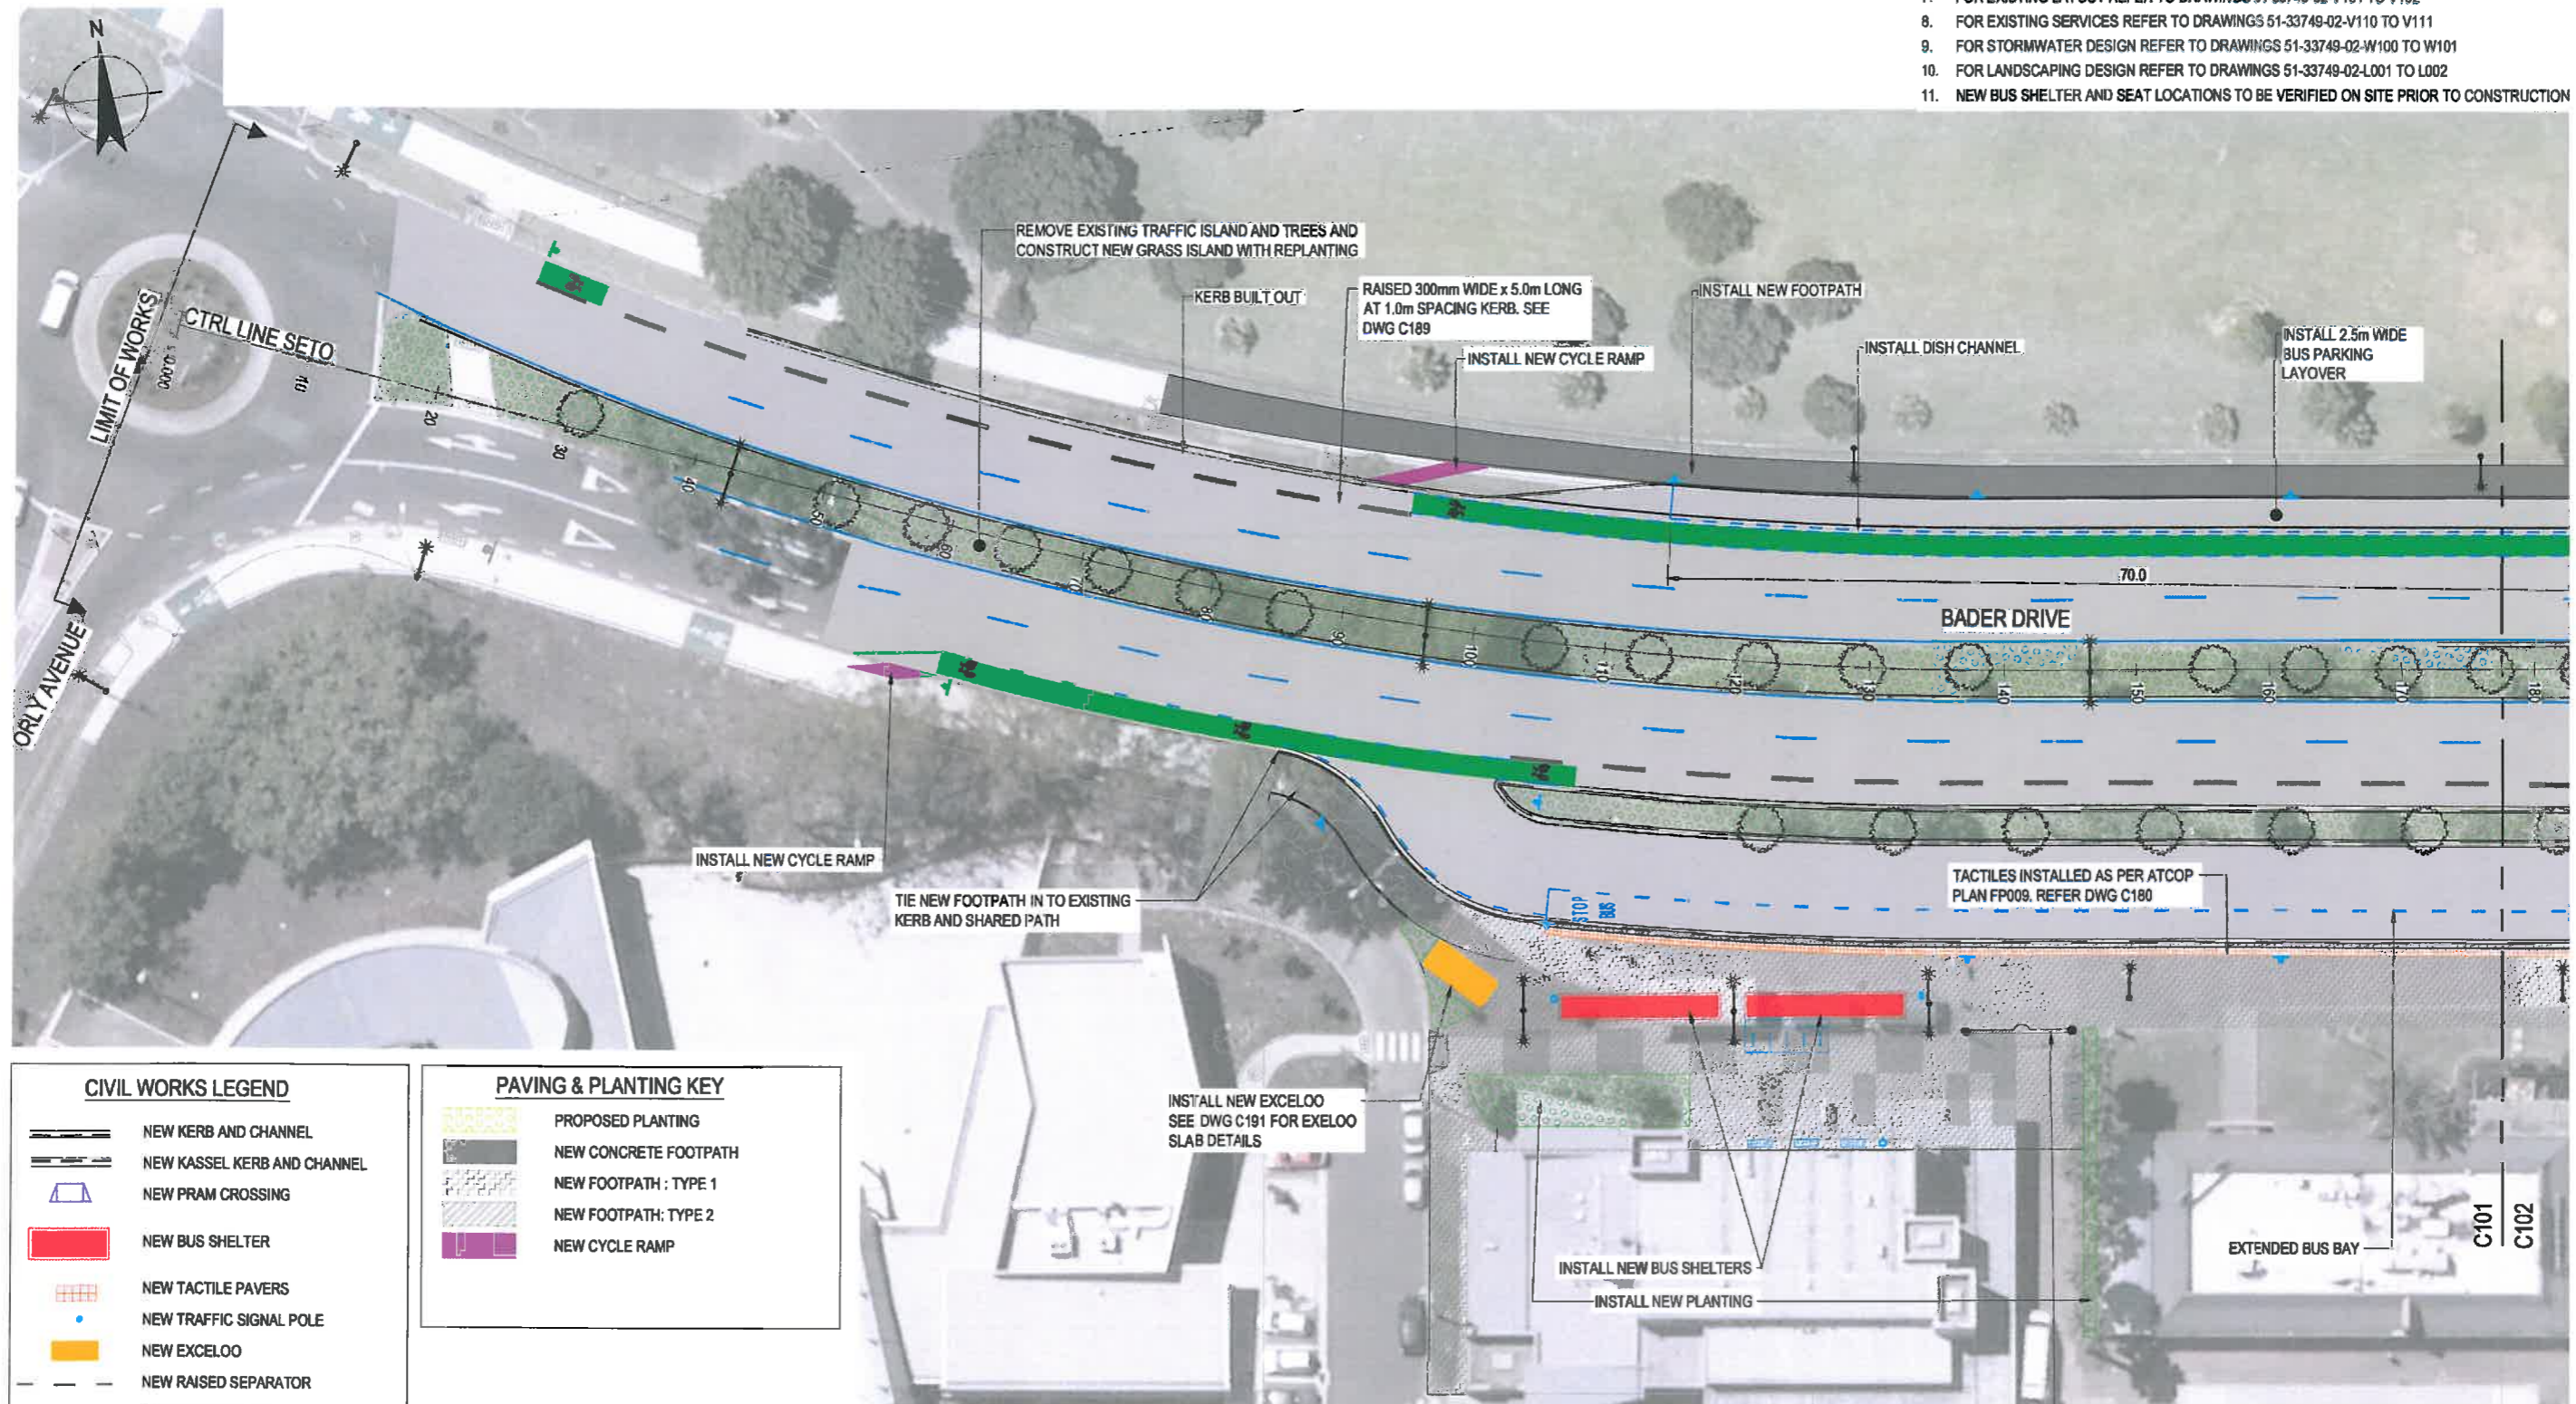

CIVIL WORKS LEGEND	
	NEW KERB AND CHANNEL
	NEW KASSEL KERB AND CHANNEL
	NEW PRAM CROSSING
	NEW BUS SHELTER
	NEW TACTILE PAVERS
	NEW TRAFFIC SIGNAL POLE
	NEW EXCELOO
	NEW RAISED SEPARATOR
	NEW RETAINING WALL

PAVING & PLANTING KEY	
	PROPOSED PLANTING
	NEW CONCRETE FOOTPATH
	NEW FOOTPATH: TYPE 1
	NEW FOOTPATH: TYPE 2
	NEW CYCLE RAMP

0 2.5 5 7.5 10 12.5m  
SCALE 1:250 AT ORIGINAL SIZE

TENDER

No	Revision	Note	Drawn	Job Manager	Project Director	Date
B		ISSUED FOR TENDER	DC	JW	TM	19/07/16
A		ISSUED FOR DETAILED DESIGN	DC	JW	TM	18/07/16
-		ISSUED FOR ROAD SAFETY AUDIT	DC	JW	TM	22/08/16

Plot Date: 19 July 2016 - 5:35 p.m. Plotted by: Raymond Bailey  
Cad File No: D:\5133749\CADD\Drawings\02 Mangere\51-33749-02-C101.dwg




**DO NOT SCALE**  
GHD Limited  
Conditions of Use.  
This document may only be used by GHD's client (and any other person who GHD has agreed can use this document) for the purpose for which it was prepared and must not be used by any other person or for any other purpose.

Drawn	D.CHELATIL	Designer	R.BAILEY
Drafting Check	S.DOWDALL*	Design Check	J.WATSON*
Approved (Project Director)	T.MIDDLE*		
Date	22/08/2016		
Scale	AS SHOWN		

Client	AUCKLAND TRANSPORT
Project	FN32 MANGERE BUS STOPS
Title	CIVIL WORKS PLAN
	SHEET 1 OF 2
Original Size	A1
Drawing No:	51-33749-02-C101
Rev:	B

- GENERAL NOTES**
1. FOR ROAD MARKING AND SIGNAGE REFER TO DRAWINGS 51-33749-02-C150
  2. FOR ROAD MARKING AND SIGNAGE LEGEND REFER TO DRAWING 51-33749-02-G103
  3. FOR PLAN AND LONG SECTION REFER TO DRAWINGS 51-33749-02-C130 TO C134.
  4. FOR CROSS SECTION AND DETAIL REFER TO DRAWINGS 51-33749-02-C141 TO C147
  5. FOR STANDARD ENGINEERING DETAILS REFER TO DRAWINGS 51-33749-02-C180 TO C190
  6. FOR STREET LIGHTING REFER TO DRAWINGS 51-33749-02-E100 TO E102
  7. FOR EXISTING LAYOUT REFER TO DRAWINGS 51-33749-02-V101 TO V102
  8. FOR EXISTING SERVICES REFER TO DRAWINGS 51-33749-02-V110 TO V111
  9. FOR STORMWATER DESIGN REFER TO DRAWINGS 51-33749-02-W100 TO W101
  10. FOR LANDSCAPING DESIGN REFER TO DRAWINGS 51-33749-02-L001 TO L002
  11. NEW BUS SHELTER AND SEAT LOCATIONS TO BE VERIFIED ON SITE PRIOR TO CONSTRUCTION

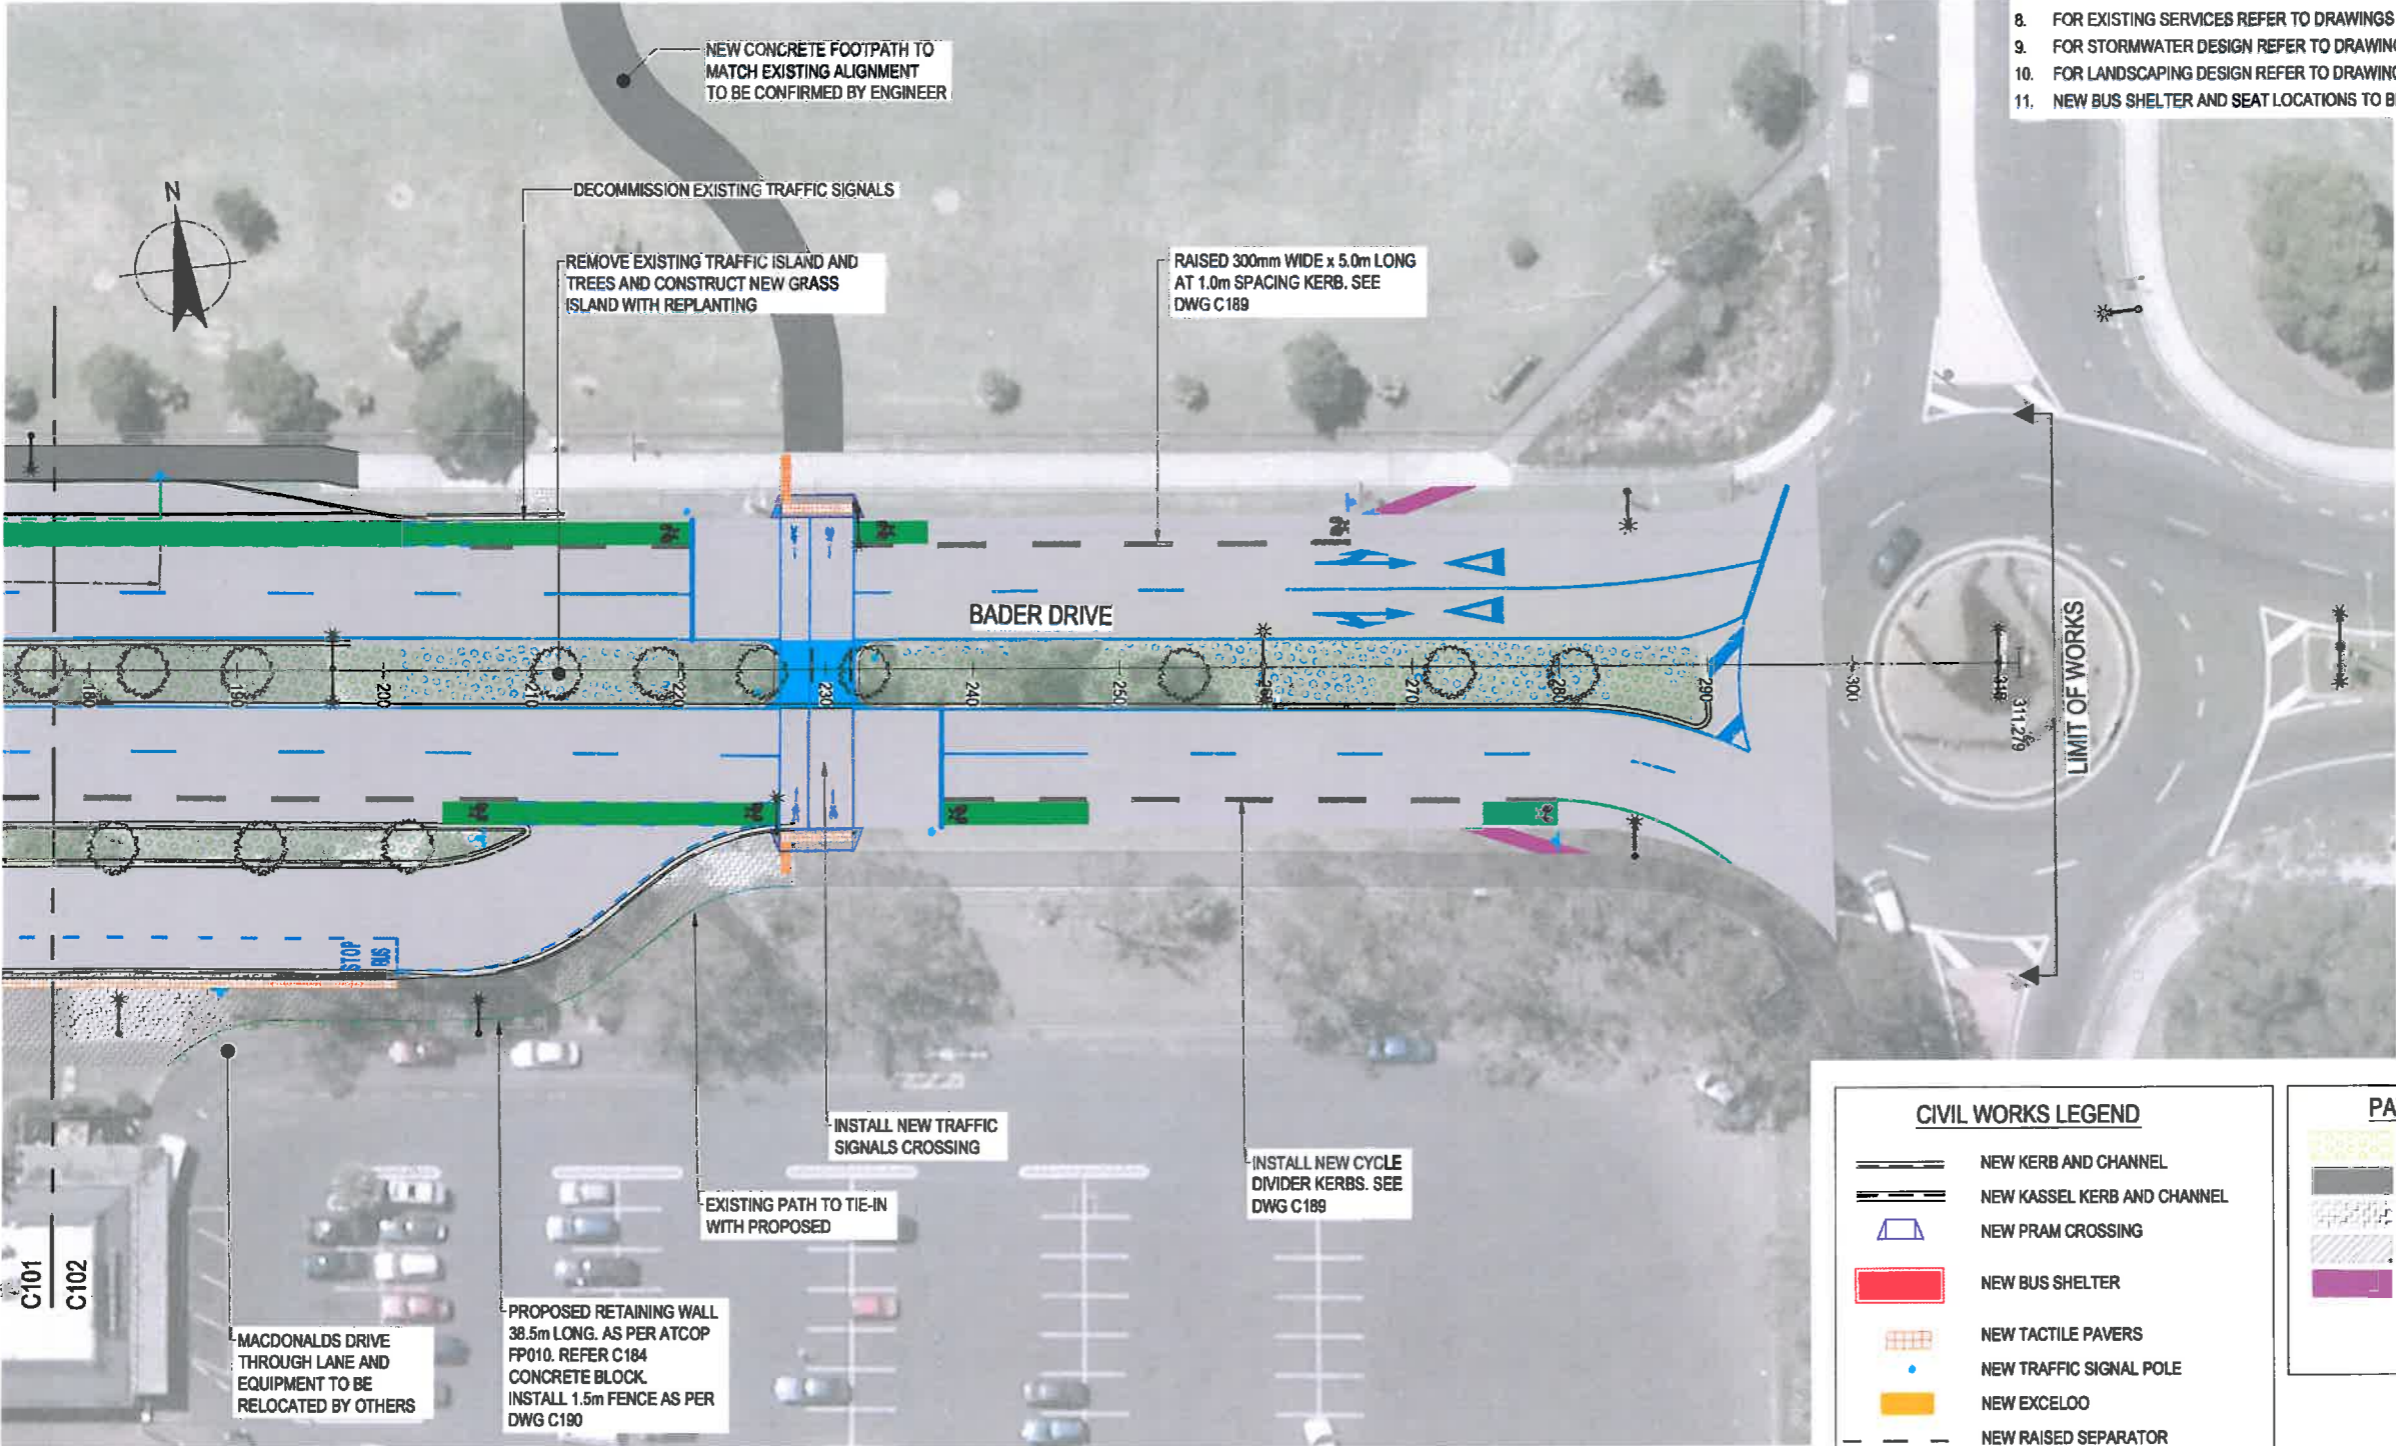

CIVIL WORKS LEGEND	
	NEW KERB AND CHANNEL
	NEW KASSEL KERB AND CHANNEL
	NEW PRAM CROSSING
	NEW BUS SHELTER
	NEW TACTILE PAVERS
	NEW TRAFFIC SIGNAL POLE
	NEW EXCELOO
	NEW RAISED SEPARATOR
	NEW RETAINING WALL

PAVING & PLANTING KEY	
	PROPOSED PLANTING
	NEW CONCRETE FOOTPATH
	NEW FOOTPATH : TYPE 1
	NEW FOOTPATH: TYPE 2
	NEW CYCLE RAMP



**TENDER**

B	ISSUED FOR TENDER	DC	JW	TM	19/07/16	
A	ISSUED FOR DETAILED DESIGN	DC	JW	TM	18/07/16	
-	ISSUED FOR ROAD SAFETY AUDIT	DC	JW	TM	22/06/16	
No	Revision	Note: * indicates signatures on original issue of drawing or last revision of drawing	Drawn	Job Manager	Project Director	Date



**DO NOT SCALE**

GHD Limited  
Conditions of Use.  
This document may only be used by  
GHD's client (and any other person who  
GHD has agreed can use this document)  
for the purpose for which it was prepared  
and must not be used by any other  
person or for any other purpose.

Drawn	D.CHELATTIL	Designer	R.BAILEY
Drafting Check	S.DOWDALL*	Design Check	J.WATSON*
Approved (Project Director)	T.MIDDLE*		
Date	22/06/2016		
Scale	AS SHOWN		

This Drawing must not be  
used for Construction unless  
signed as Approved

Client  
Project  
Title

**AUCKLAND TRANSPORT**  
**FN32 MANGERE BUS STOPS**  
**CIVIL WORKS PLAN**  
**SHEET 2 OF 2**

Original Size  
A1 Drawing No: 51-33749-02-C102

Rev: B