
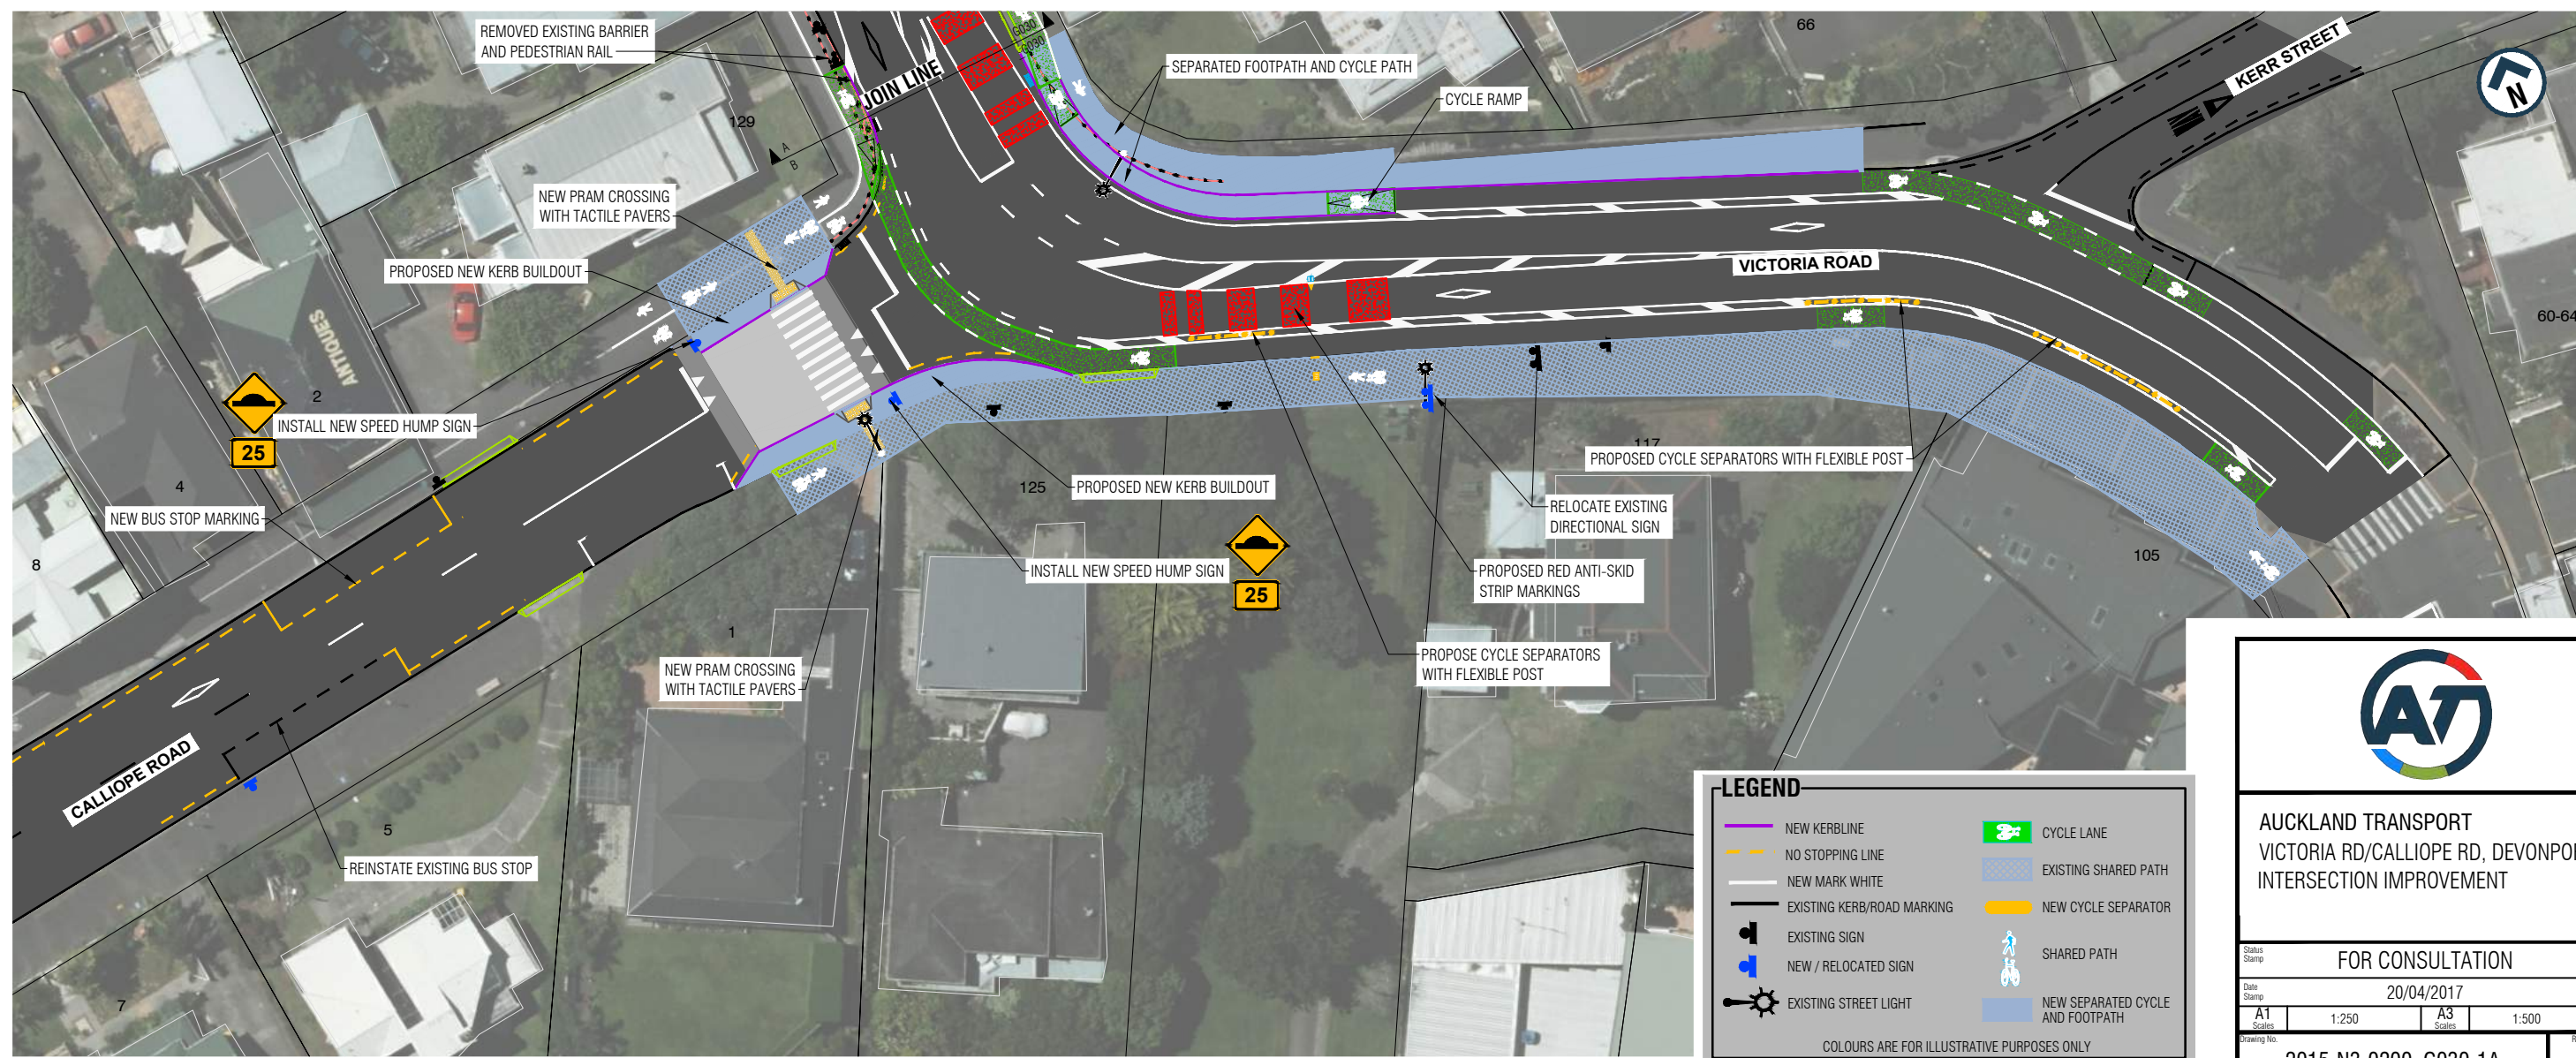


200mm DO NOT SCALE - IF IN DOUBT, ASK
150
100
90
80
70
60
50
40
30
20
10
0
ORIGINAL SIZE A1

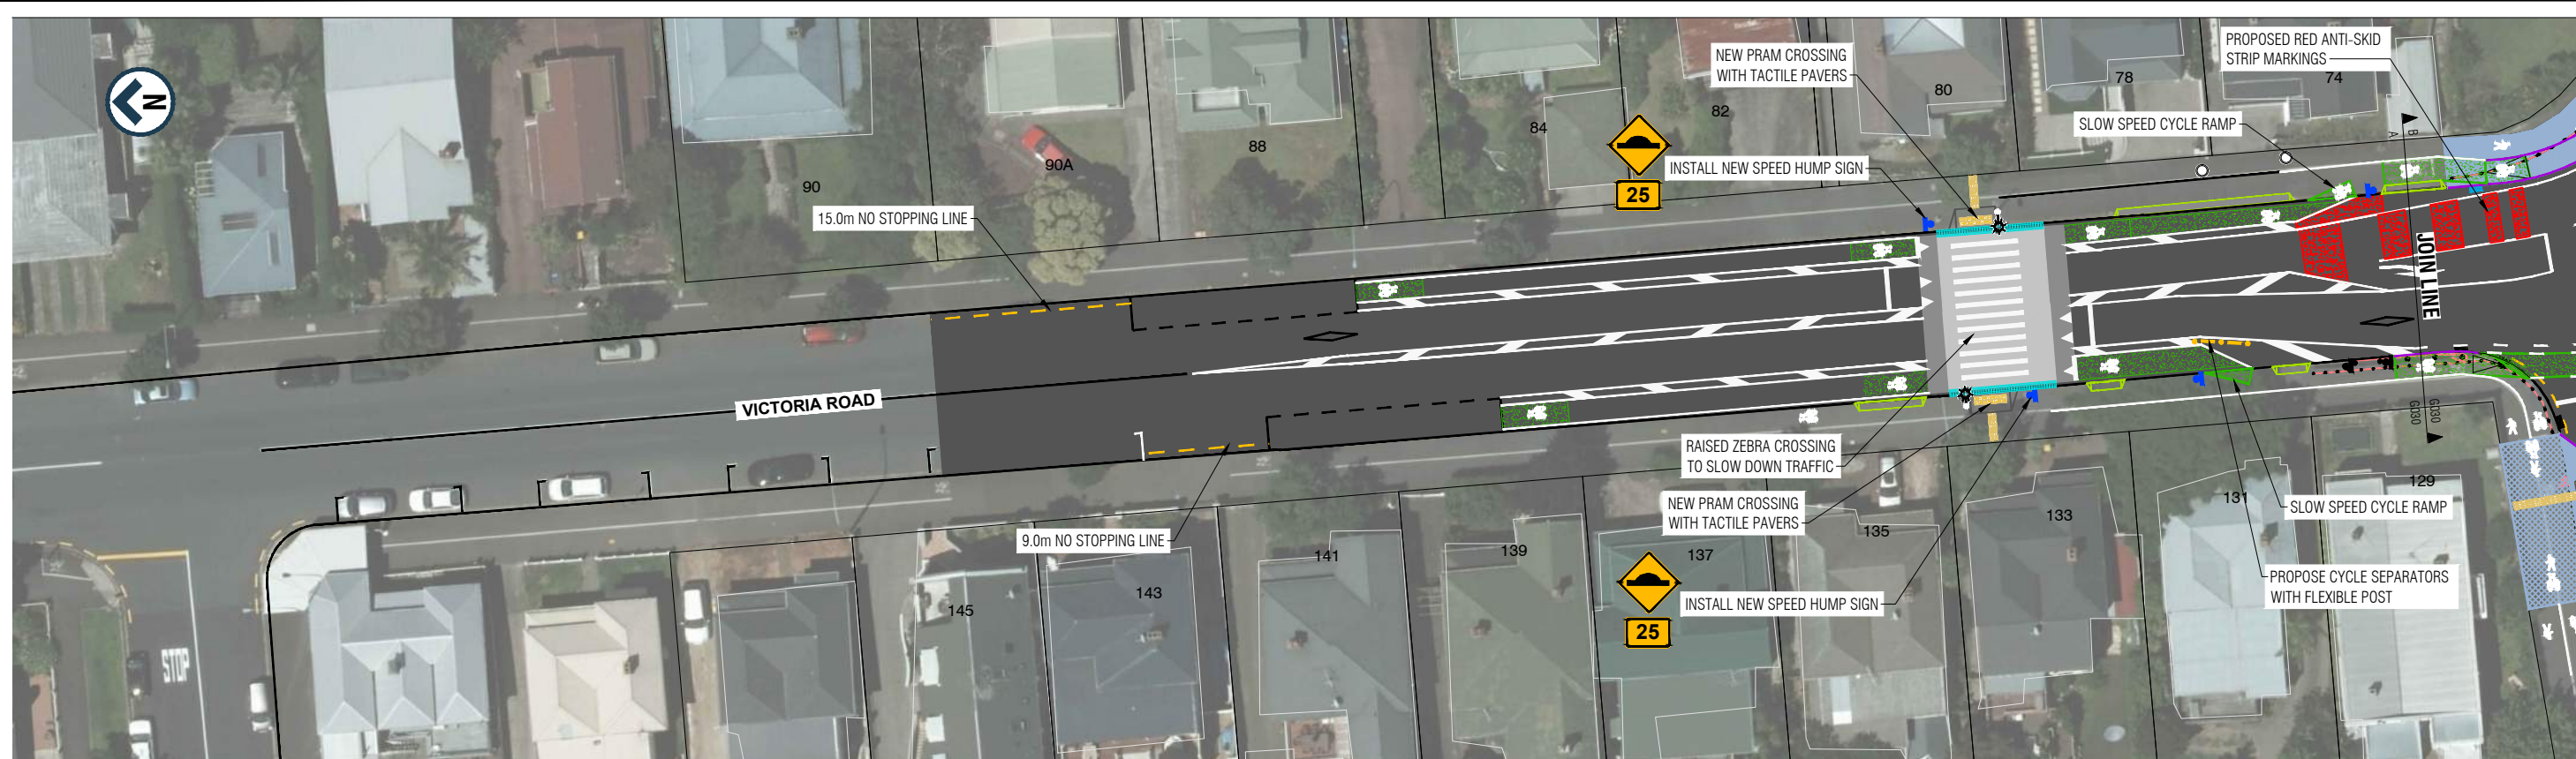

LEGEND

	NEW KERBLINE		CYCLE LANE
	NO STOPPING LINE		EXISTING SHARED PATH
	NEW MARK WHITE		NEW CYCLE SEPARATOR
	EXISTING KERB/ROAD MARKING		SHARED PATH
	EXISTING SIGN		NEW SEPARATED CYCLE AND FOOTPATH
	NEW / RELOCATED SIGN		
	EXISTING STREET LIGHT		

COLOURS ARE FOR ILLUSTRATIVE PURPOSES ONLY

AUCKLAND TRANSPORT
VICTORIA RD/CALLOPE RD, DEVONPORT INTERSECTION IMPROVEMENT

FOR CONSULTATION

Date Stamp: 20/04/2017

A1	1:250	A3	1:500
----	-------	----	-------

Drawing No: 2015-N3-0200_G030-1A

Rev: **A**