



ORIGINAL SIZE A1

200mm DO NOT SCALE - IF IN DOUBT, ASK

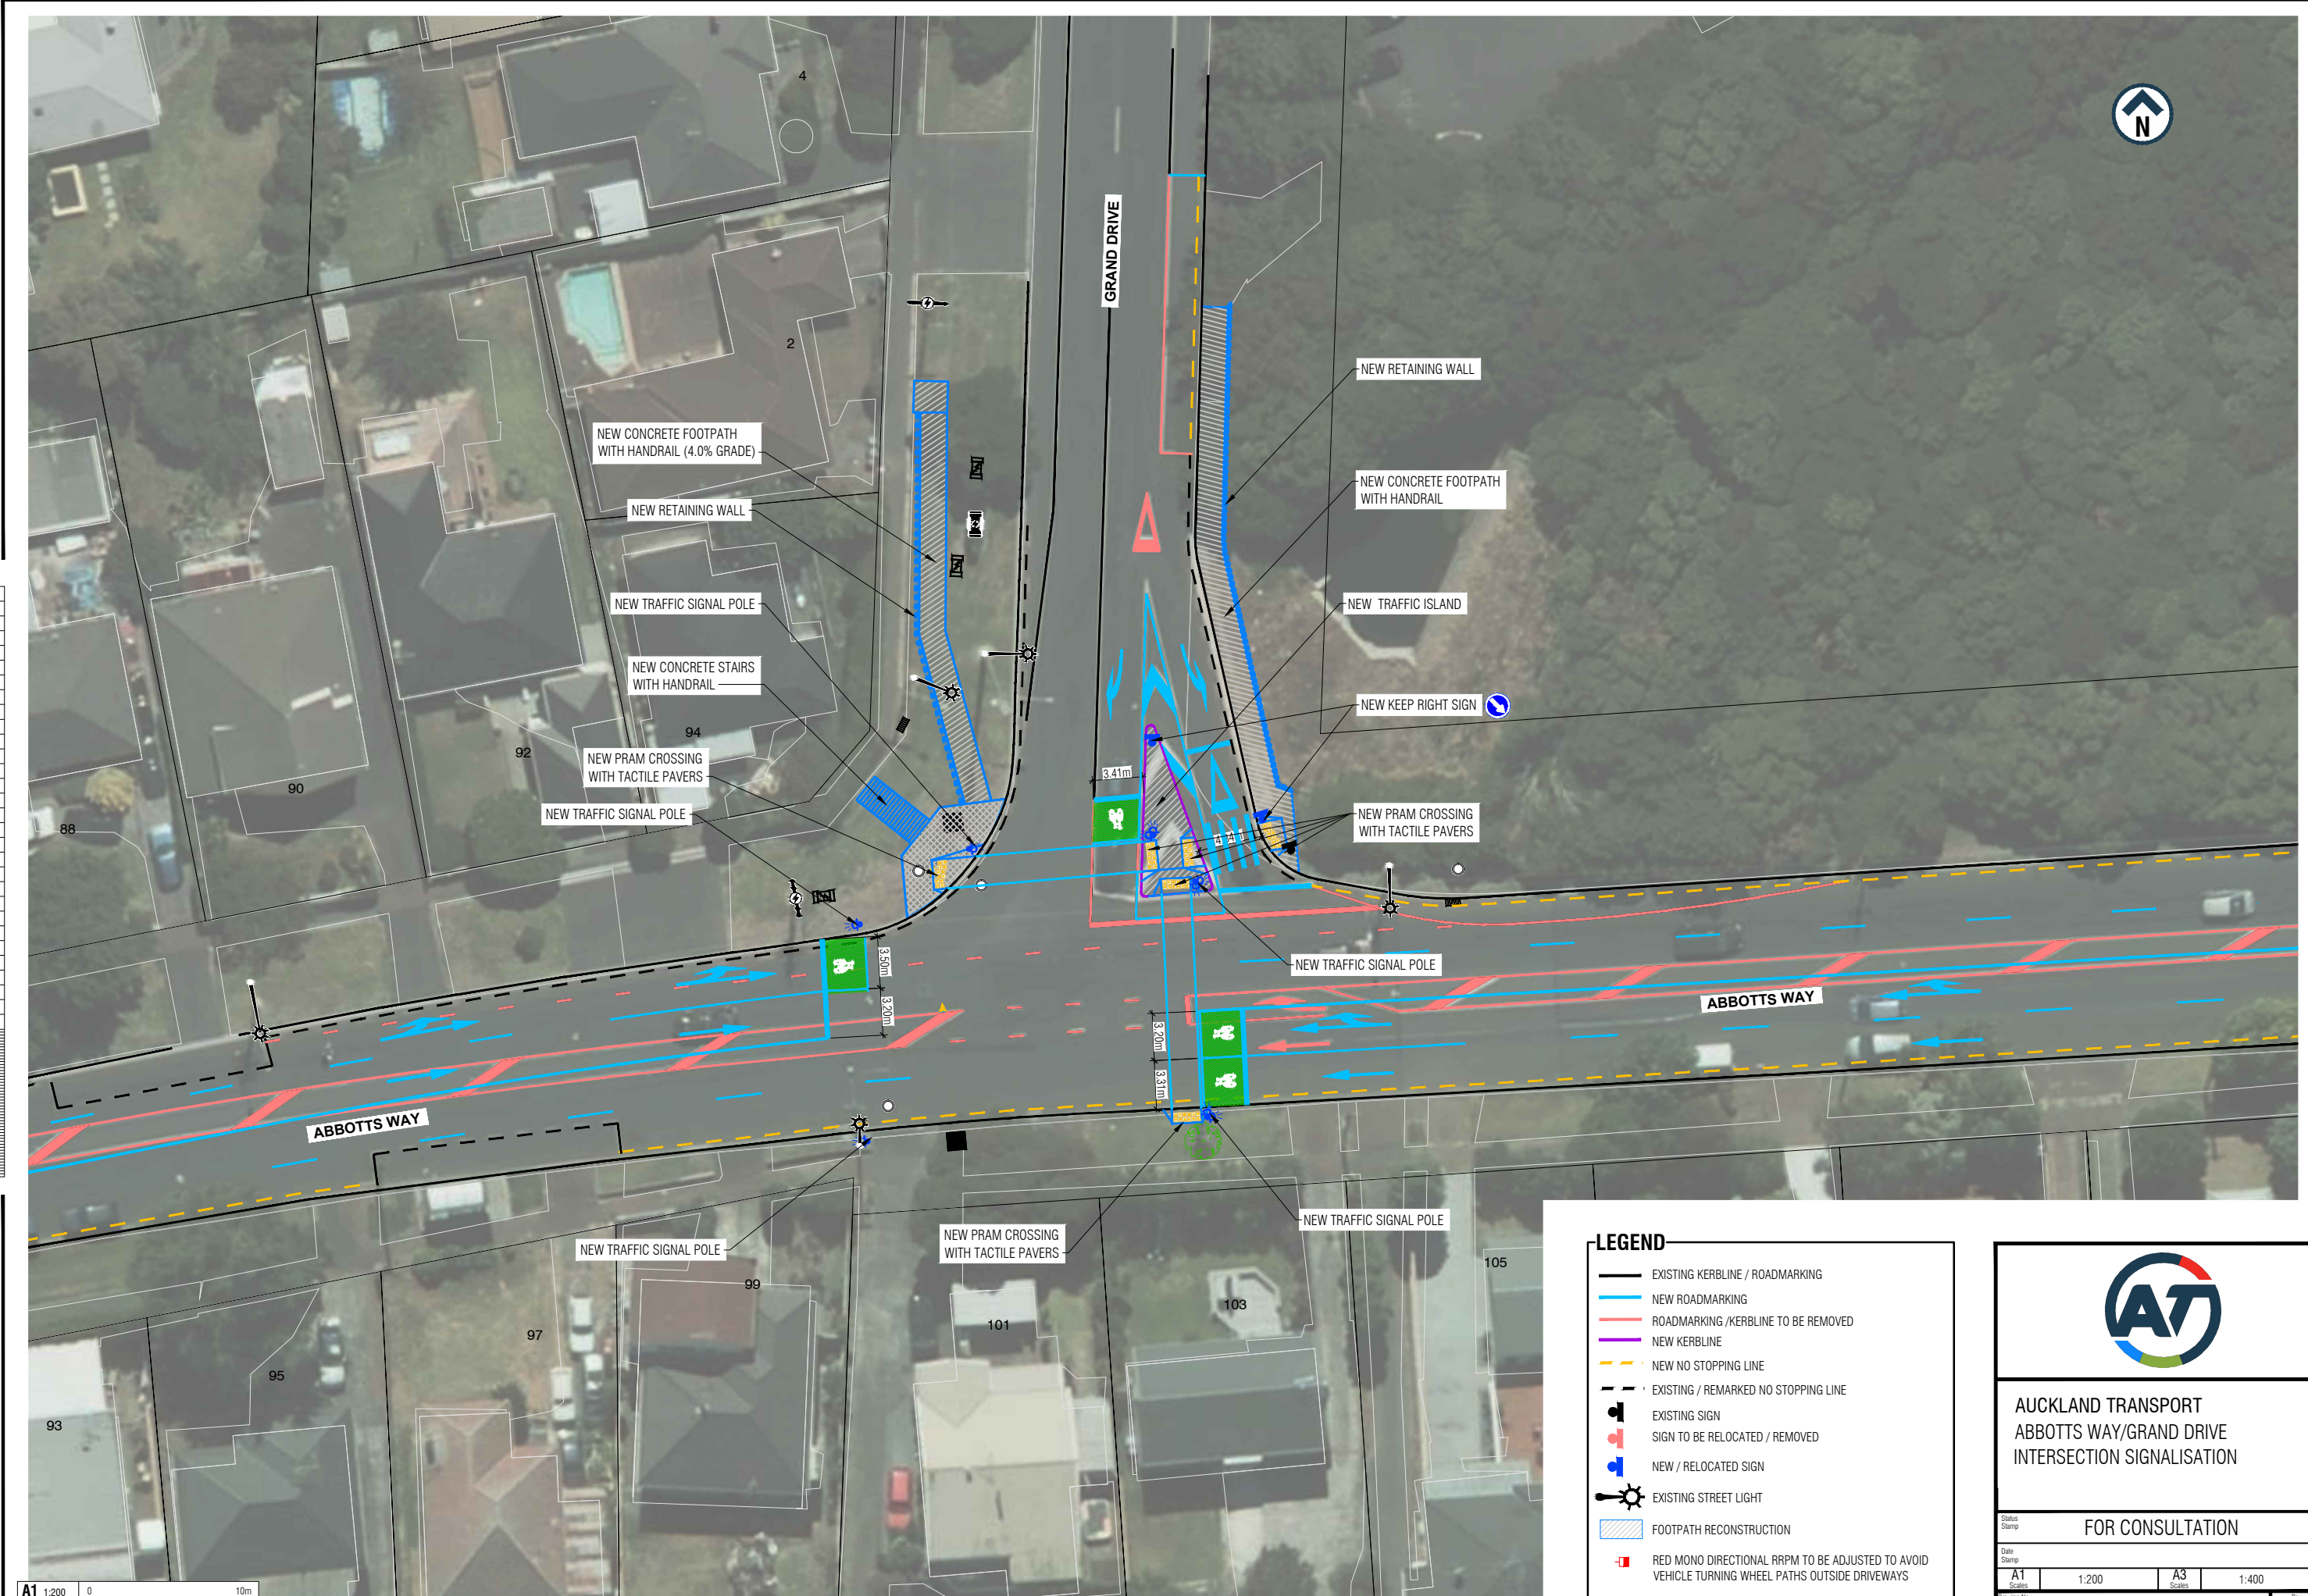


A1 1:200  
A3 1:400

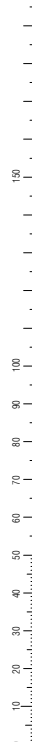

**LEGEND**

- EXISTING KERBLINE / ROADMARKING
- NEW ROADMARKING
- ROADMARKING / KERBLINE TO BE REMOVED
- NEW KERBLINE
- NEW NO STOPPING LINE
- EXISTING / REMARKED NO STOPPING LINE
- EXISTING SIGN
- SIGN TO BE RELOCATED / REMOVED
- NEW / RELOCATED SIGN
- EXISTING STREET LIGHT
- FOOTPATH RECONSTRUCTION
- RED MONO DIRECTIONAL RRPB TO BE ADJUSTED TO AVOID VEHICLE TURNING WHEEL PATHS OUTSIDE DRIVEWAYS



**AUCKLAND TRANSPORT**  
**ABBOTTS WAY/GRAND DRIVE**  
**INTERSECTION SIGNALISATION**

Date Stamp: FOR CONSULTATION

Date Stamp	FOR CONSULTATION	
A1 Scale	1:200	A3 Scale 1:400
Drawing No.	2015-C4-1100_G030	Rev. <b>A</b>