
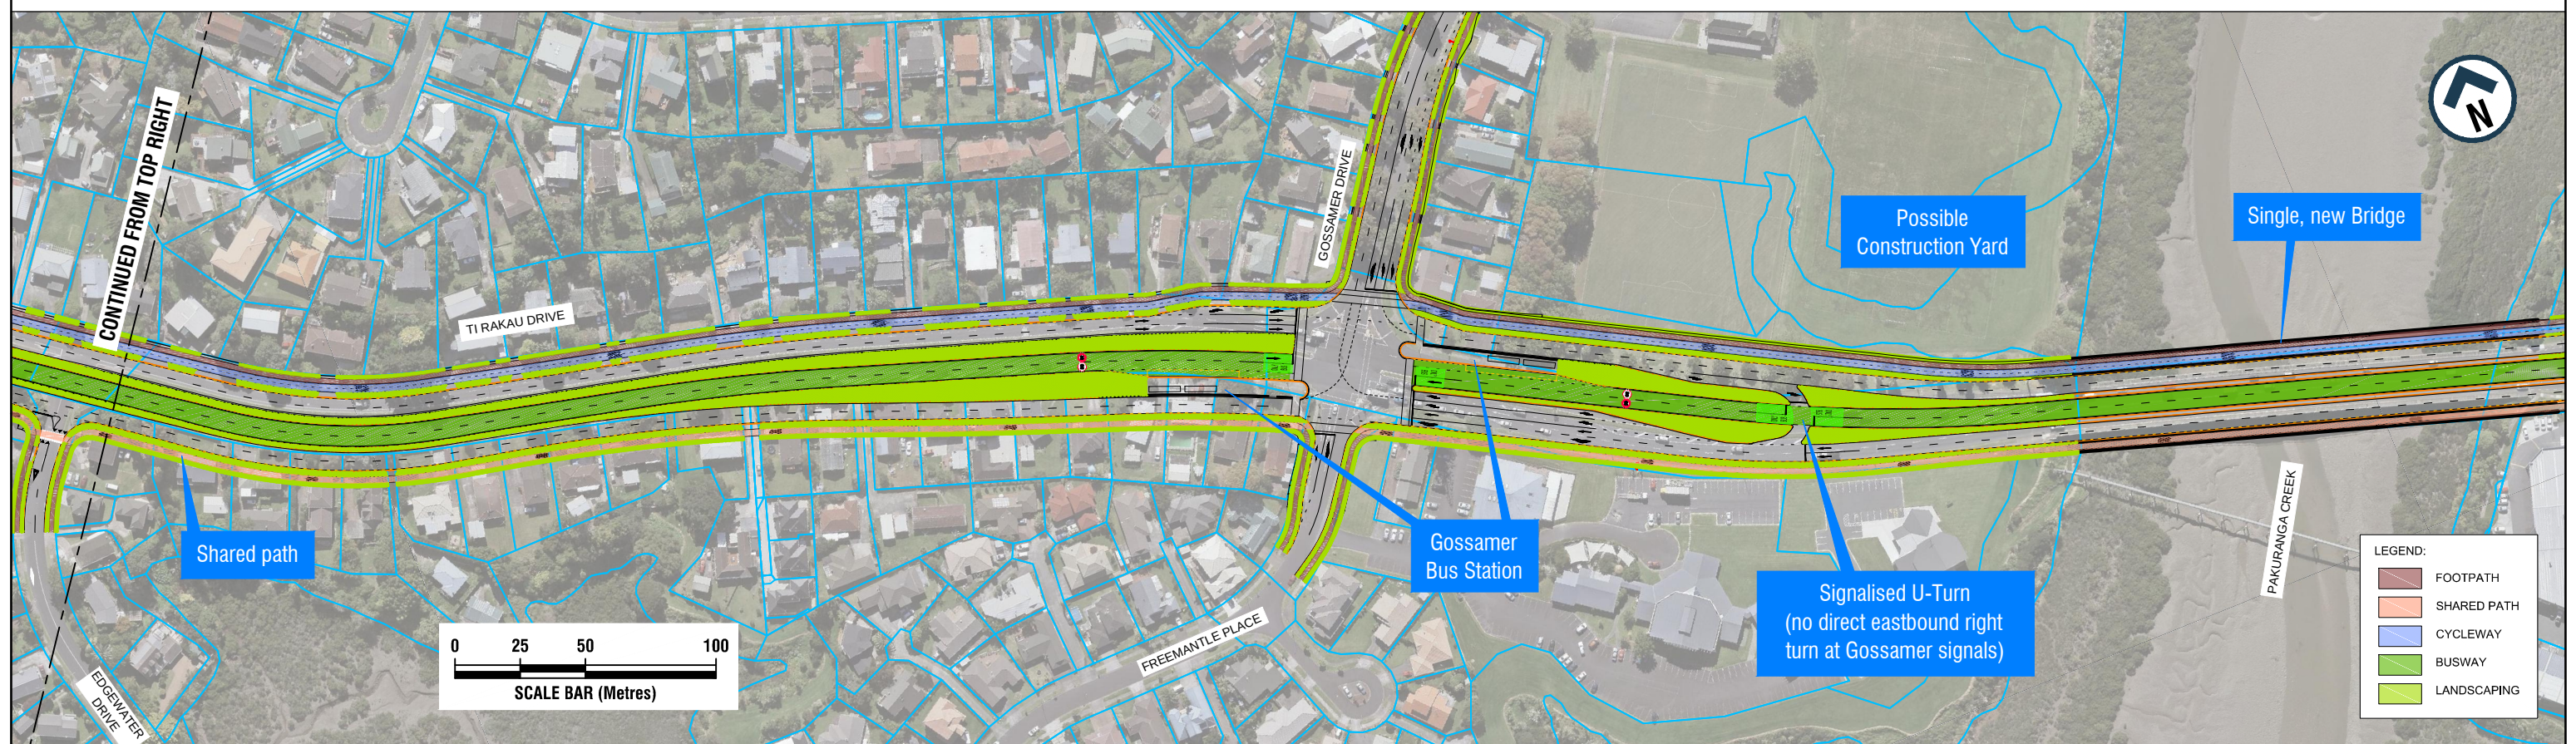


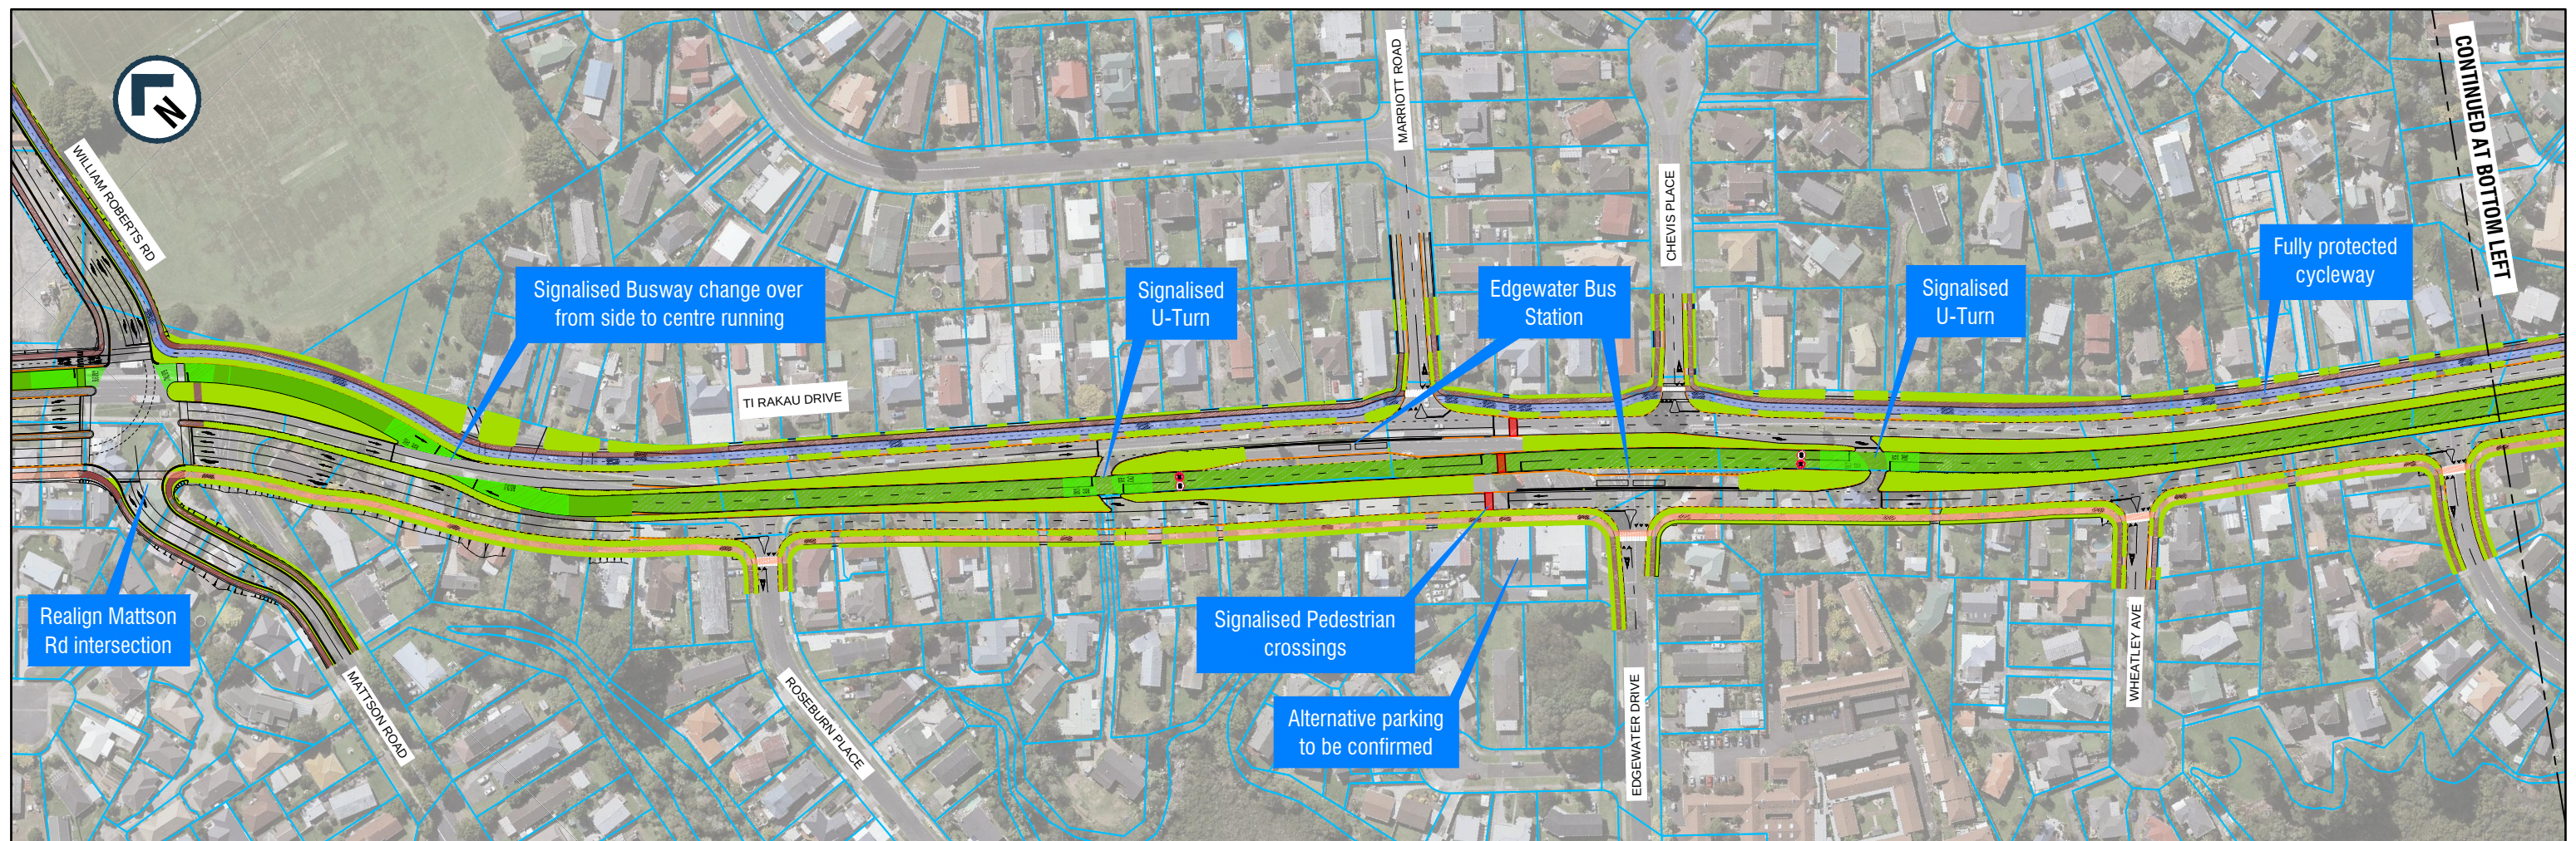

LEGEND:

	FOOTPATH
	SHARED PATH
	CYCLEWAY
	BUSWAY
	LANDSCAPING

**AMETI EASTERN BUSWAY 3 (RESIDENTIAL)
CONSULTATION PLAN - 14 SEPTEMBER 2018**